



KEY PLAN

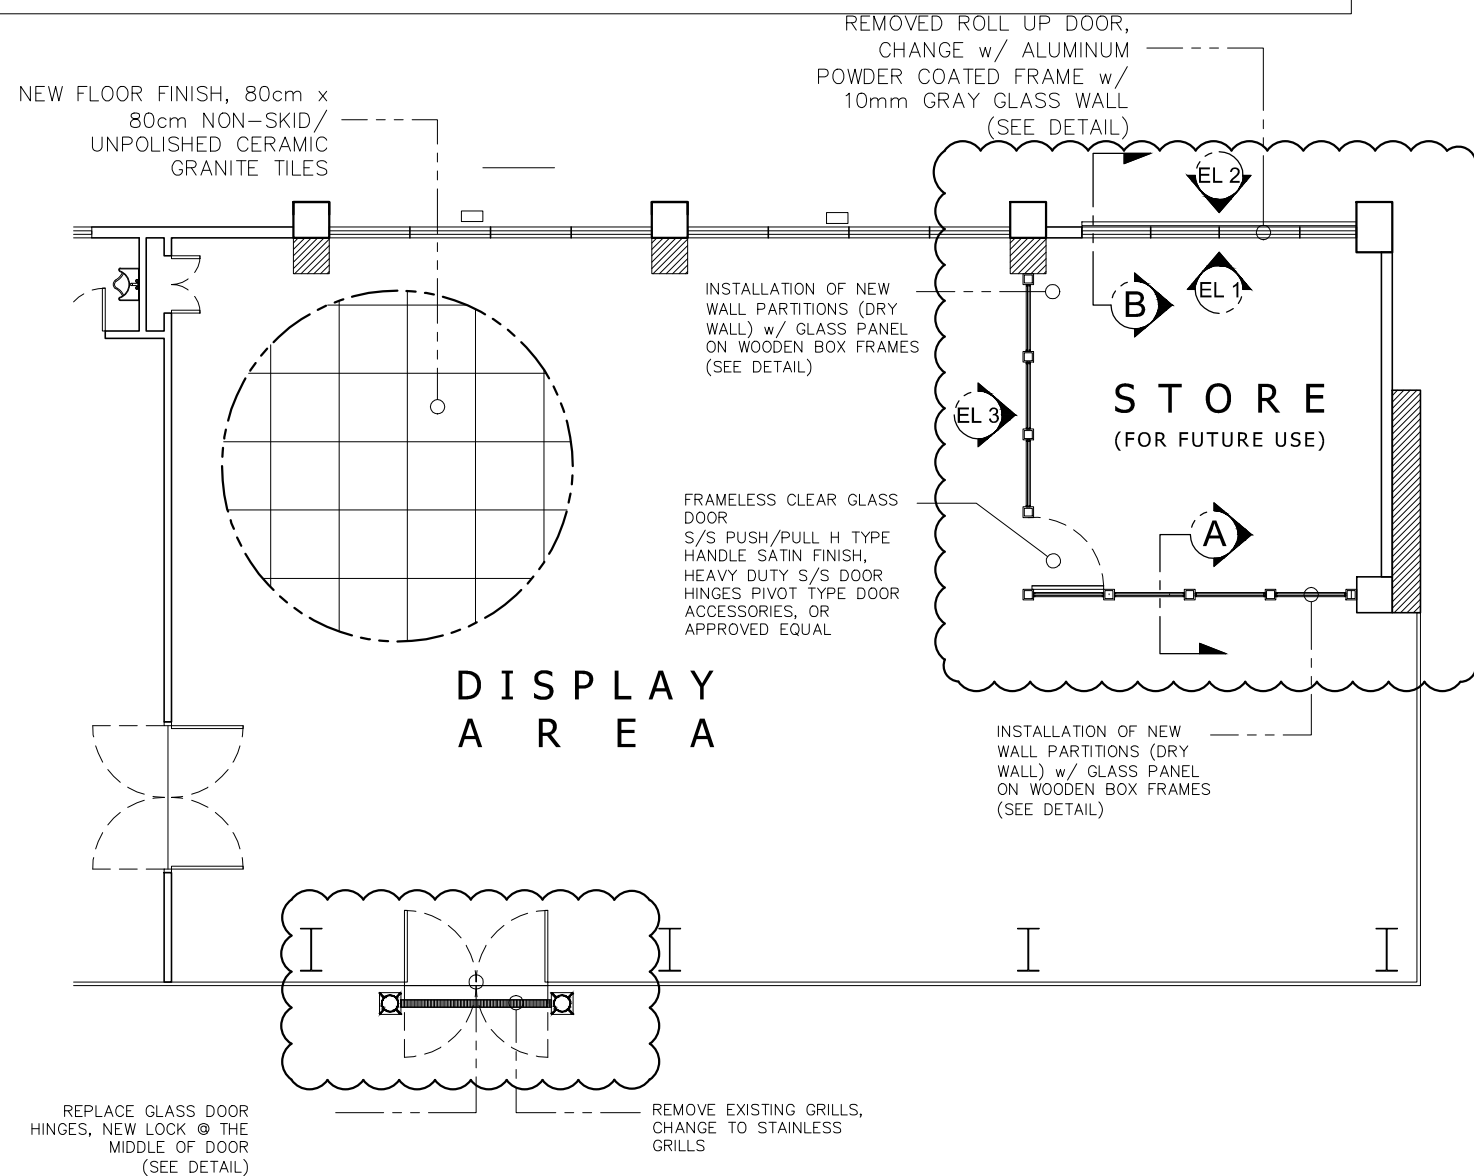


REMD BUILDING  
FLOOR PLAN


SCALE: NTS

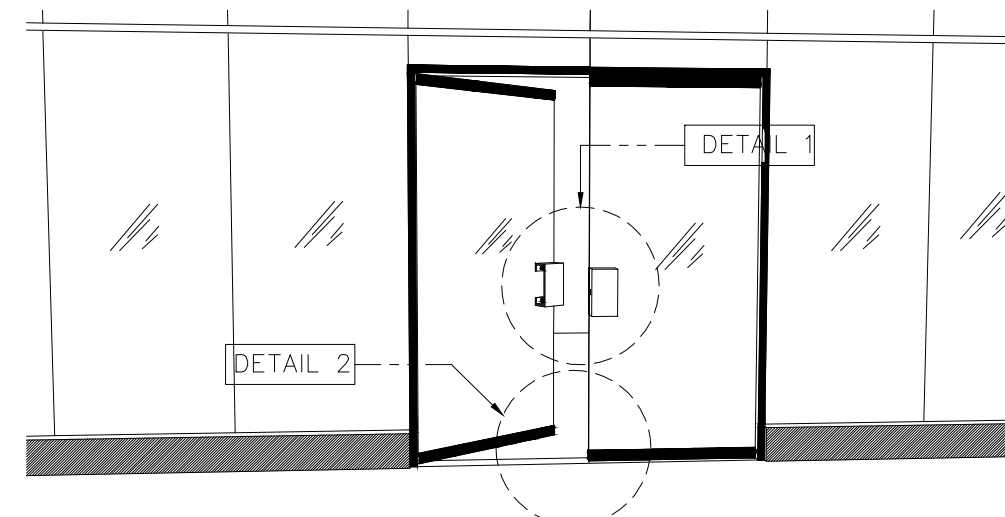

GLASS DOOR ELEVATION (front door)

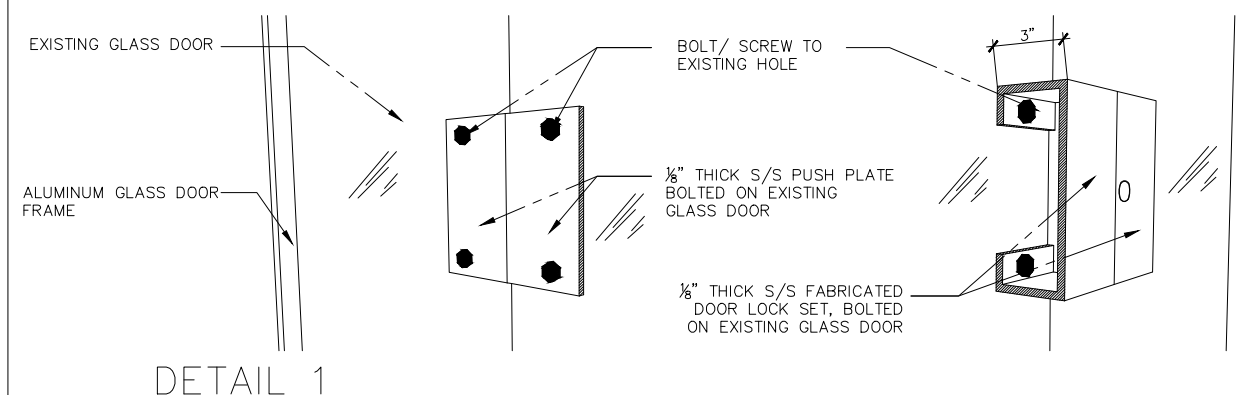

DETAIL 1

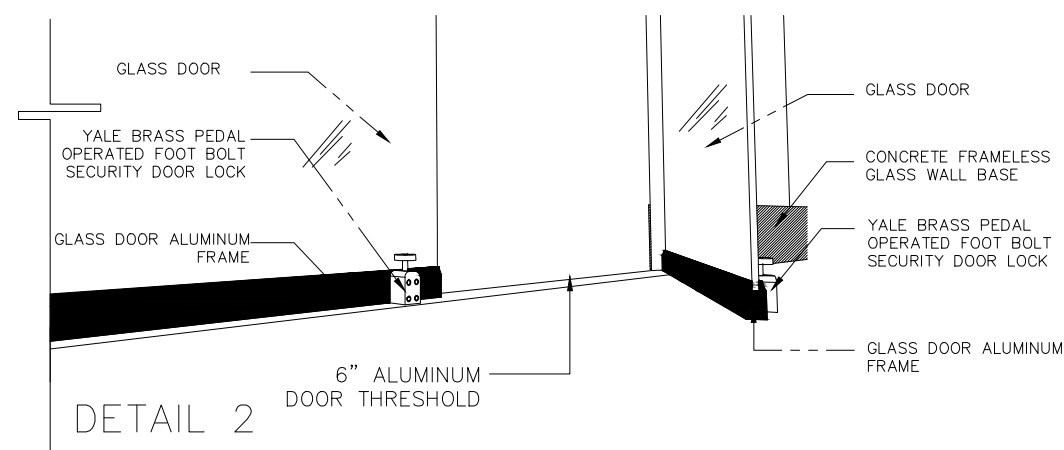

DETAIL 2

REMD BUILDING  
GLASS DOOR LOCKSET

SCALE: NTS