





EXISTING CONTAINMENT LEVEL 2 SCREENHOUSE

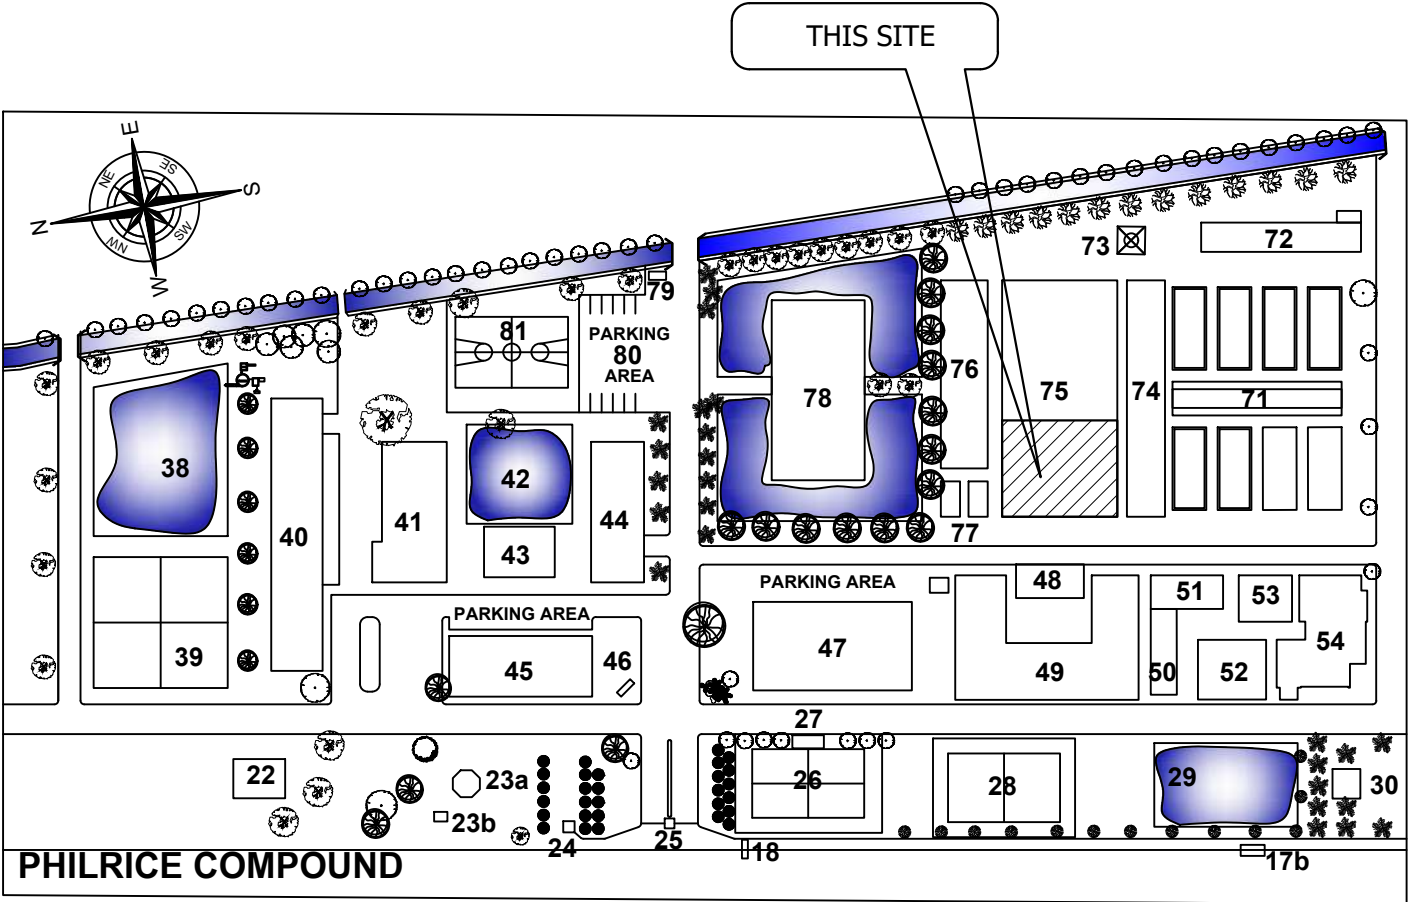


Vicinity Map
drawn not to scale

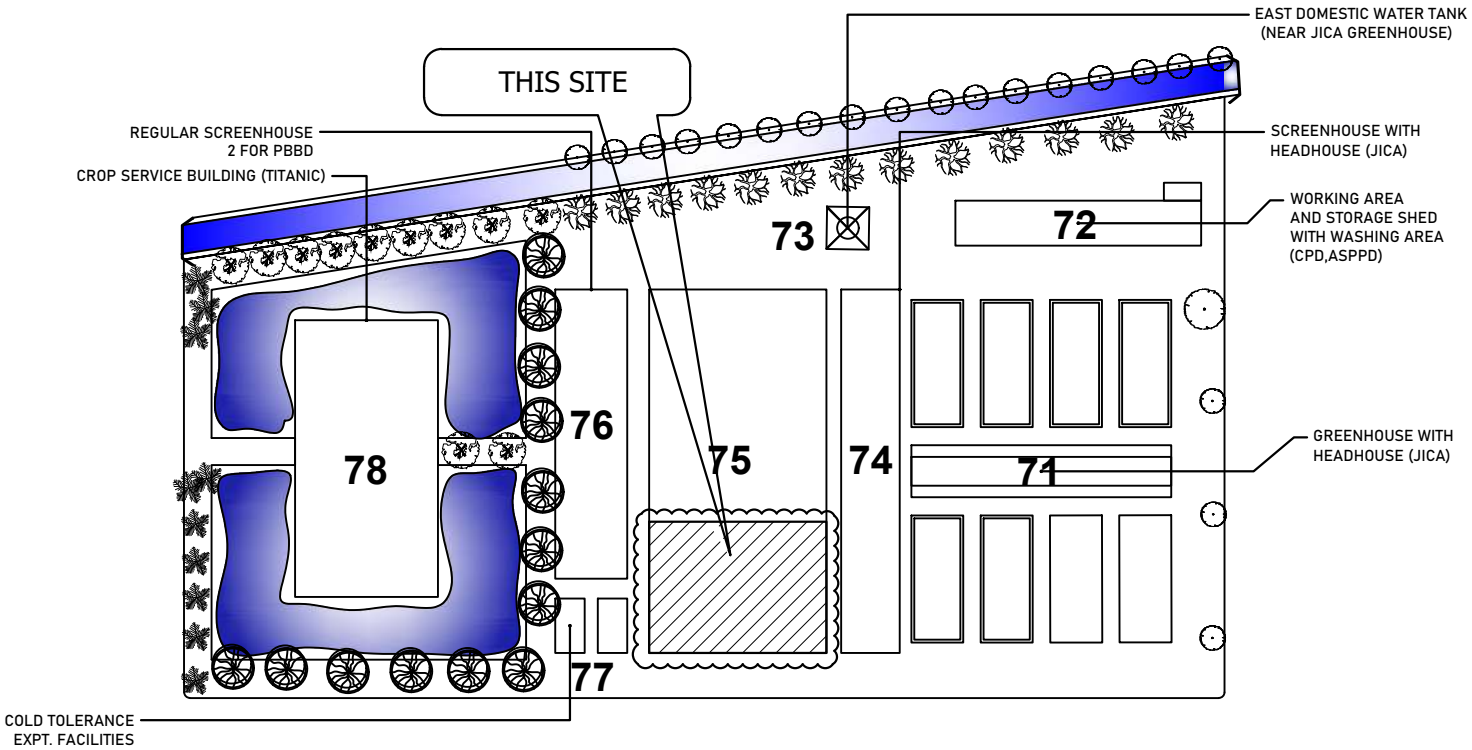

Site Development Plan of JICA Glasshouse
drawn not to scale

SCOPE OF WORK

- 1
- REMOVAL OF EXISTING WALL SCREENS, REPAINTING OF EXISTING STEEL WALL STRUCTURAL FRAMING (GRAY EPOXY PRIMER) AND REPLACEMENT OF NEW WALL SCREENS (SEE DETAILS)
- 2
- REPAINTING OF EXISTING GI SHEET RAT PROOFING, GRAY EPOXY PRIMER

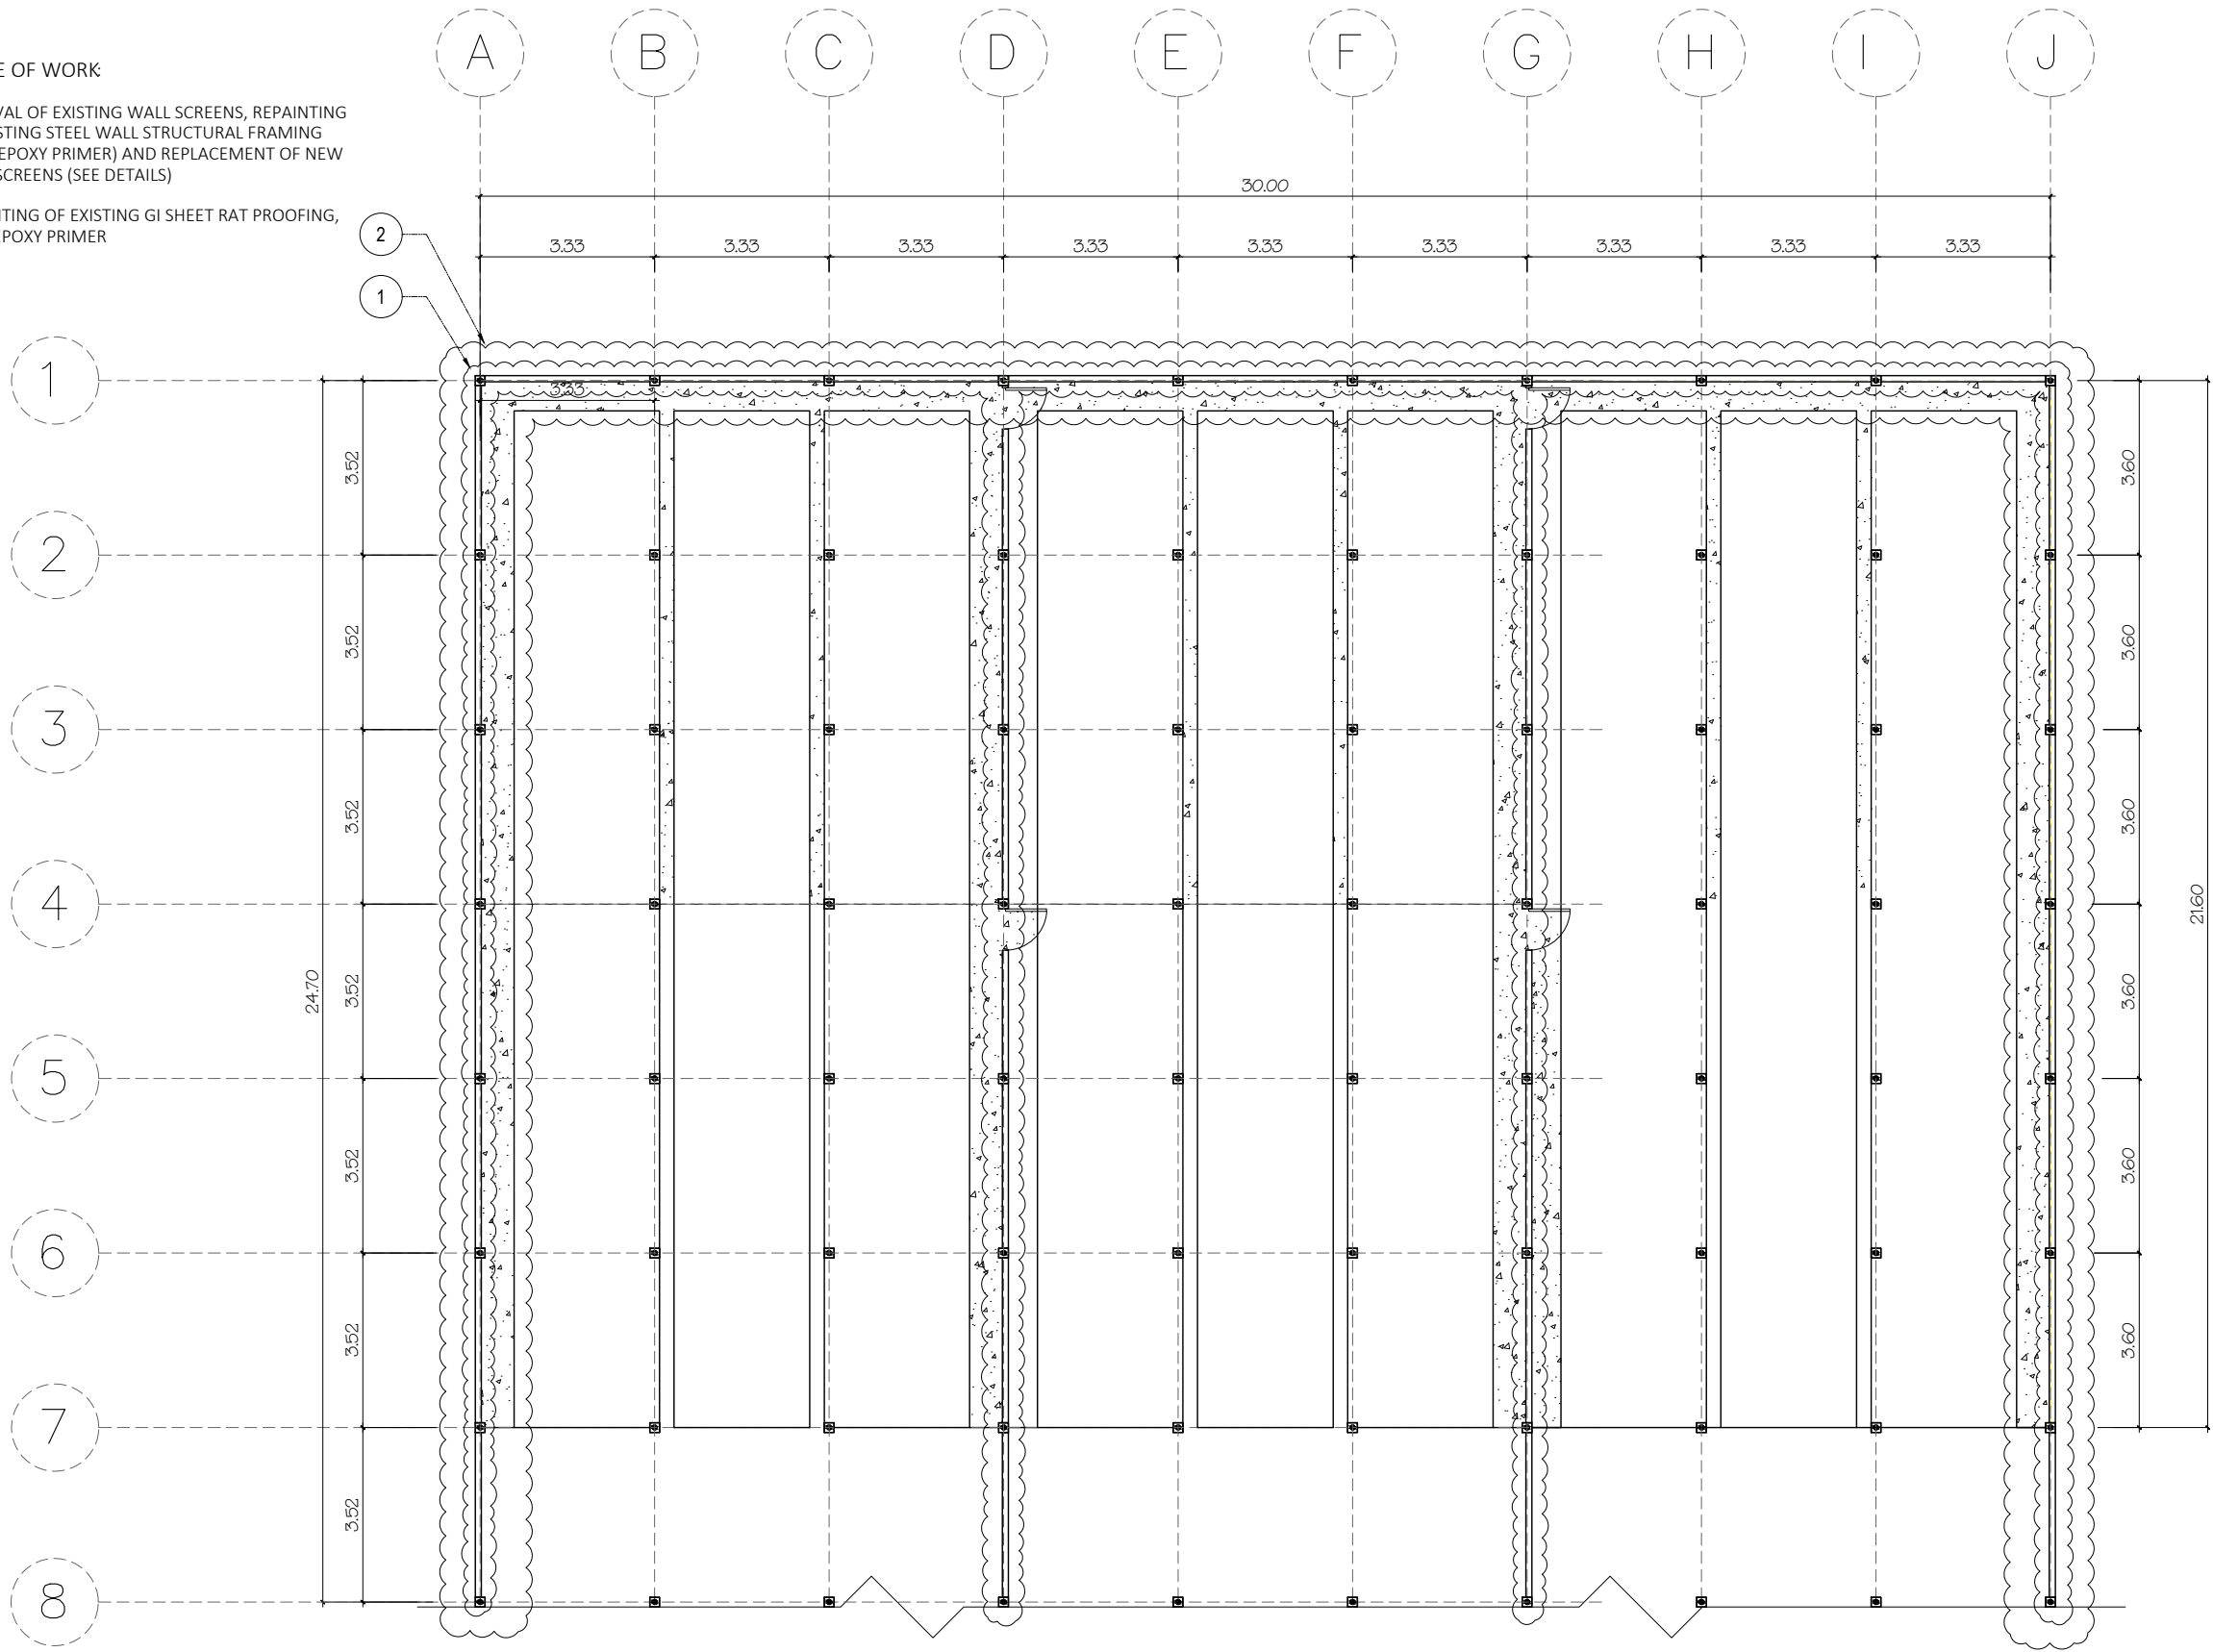


EXISTING FLOOR PLAN
SCALE 1:150METERS

SCOPE OF WORK:

- 1

REMOVAL OF EXISTING WALL SCREENS, REPAINTING OF EXISTING STEEL WALL STRUCTURAL FRAMING (GRAY EPOXY PRIMER) AND REPLACEMENT OF NEW WALL SCREENS (SEE DETAILS)
- 2

REPAINTING OF EXISTING GI SHEET RAT PROOFING, GRAY EPOXY PRIMER

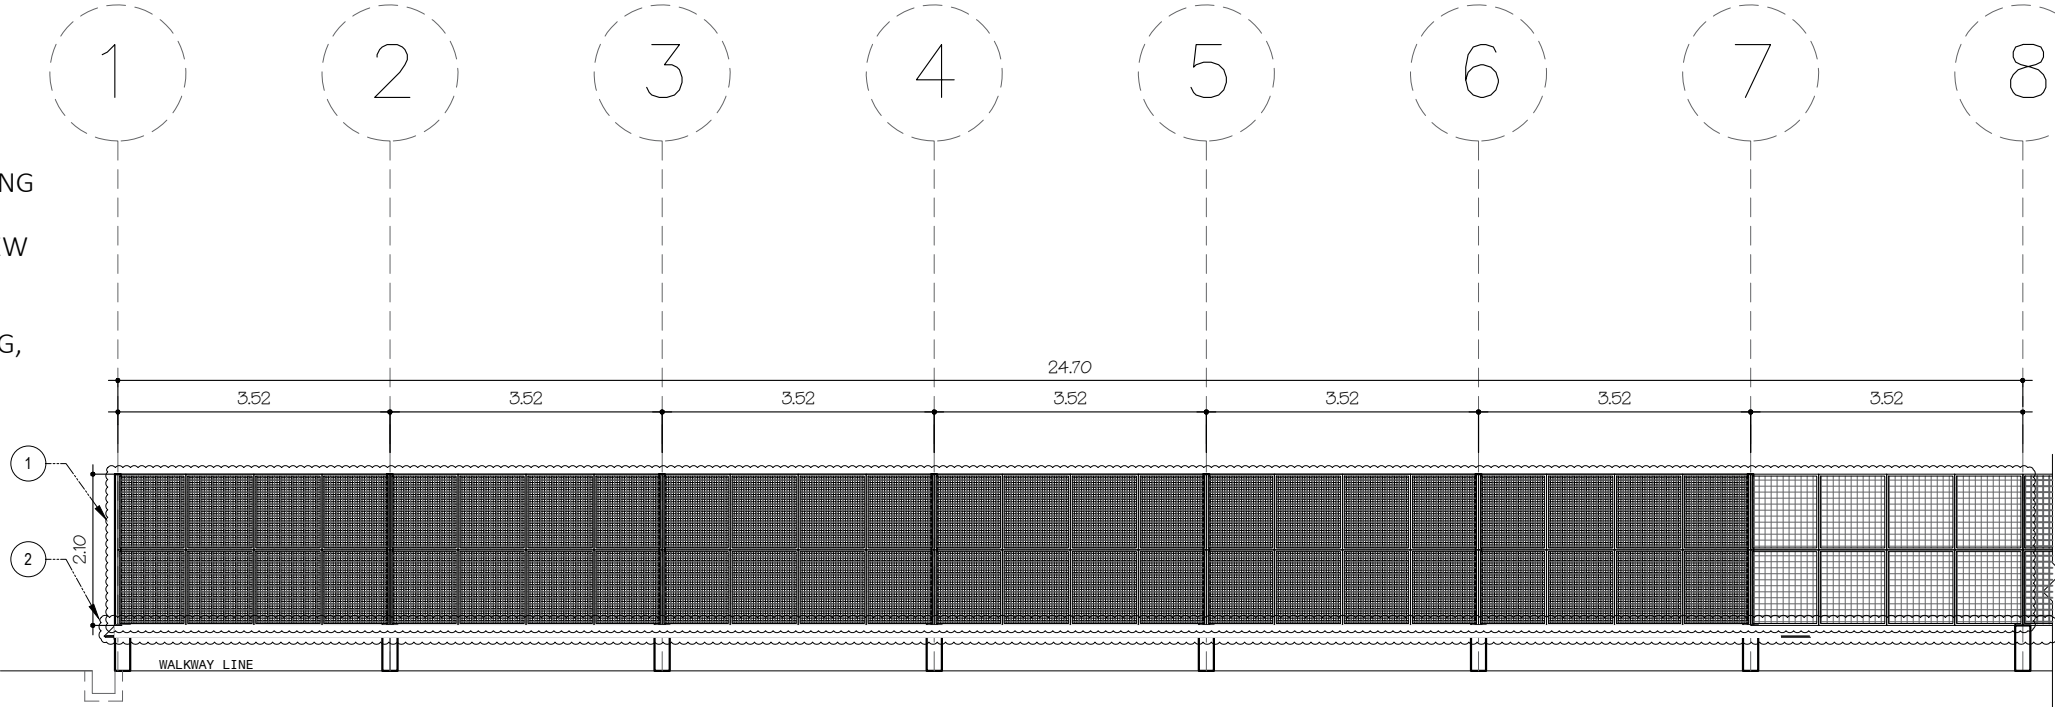


 **EXISTING RIGHT SIDE ELEVATION**
SCALE 1:100METERS

SCOPE OF WORK:


- 1

REMOVAL OF EXISTING WALL SCREENS, REPAINTING OF EXISTING STEEL WALL STRUCTURAL FRAMING (GRAY EPOXY PRIMER) AND REPLACEMENT OF NEW WALL SCREENS (SEE DETAILS)
- 2

REPAINTING OF EXISTING GI SHEET RAT PROOFING, GRAY EPOXY PRIMER

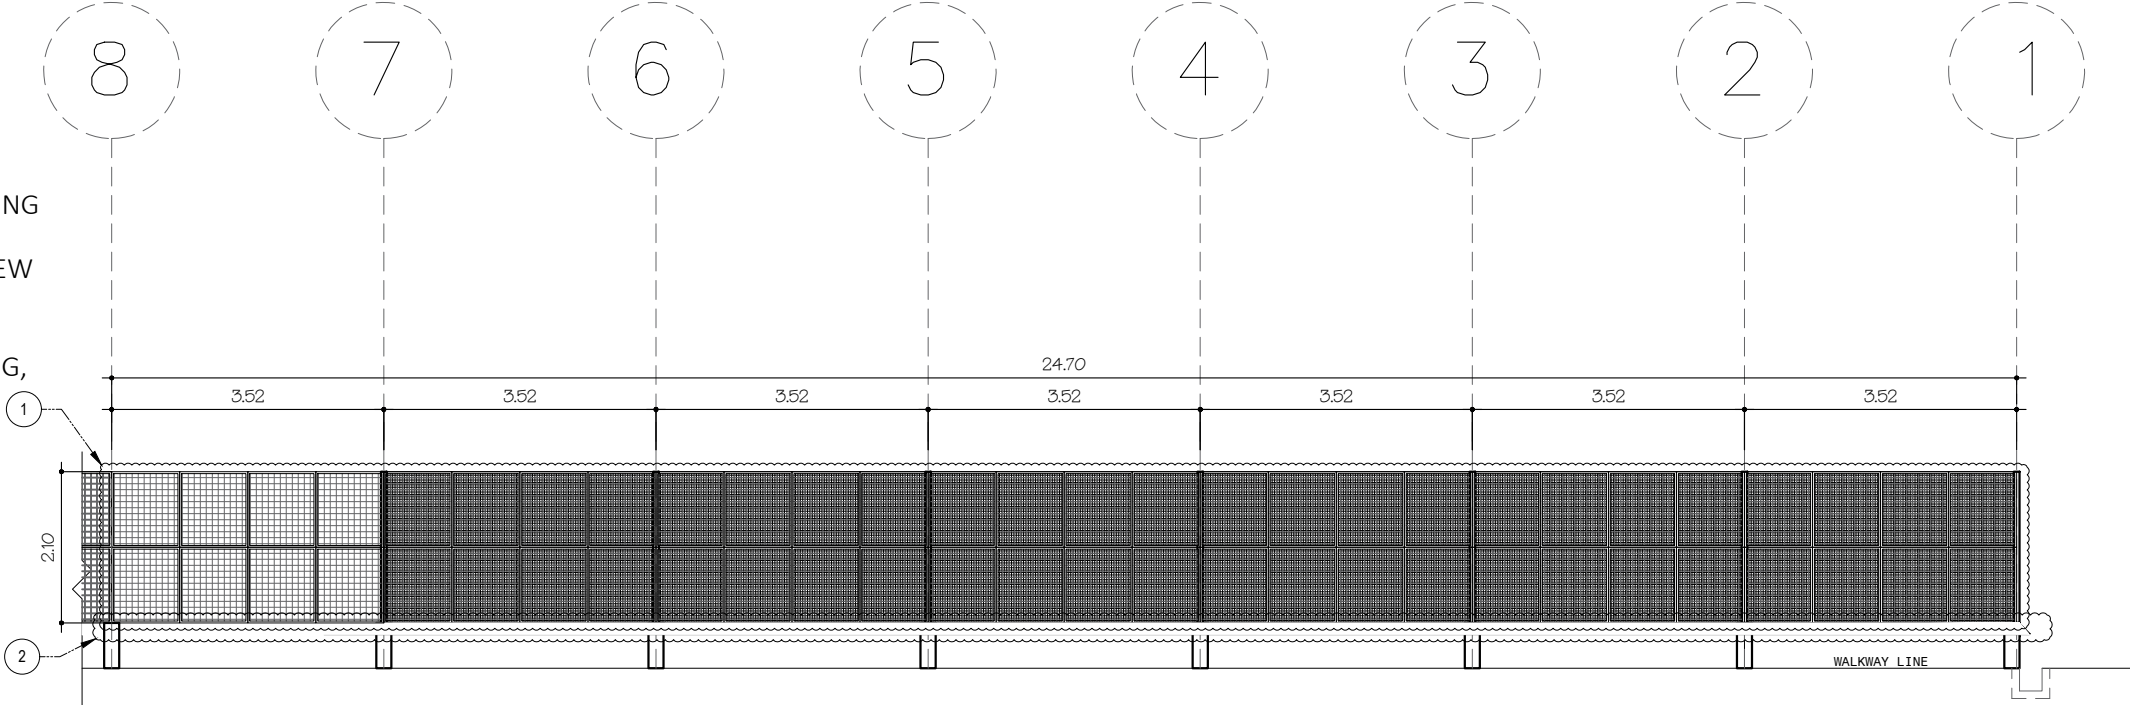


 **EXISTING LEFT SIDE ELEVATION**
SCALE 1:100METERS

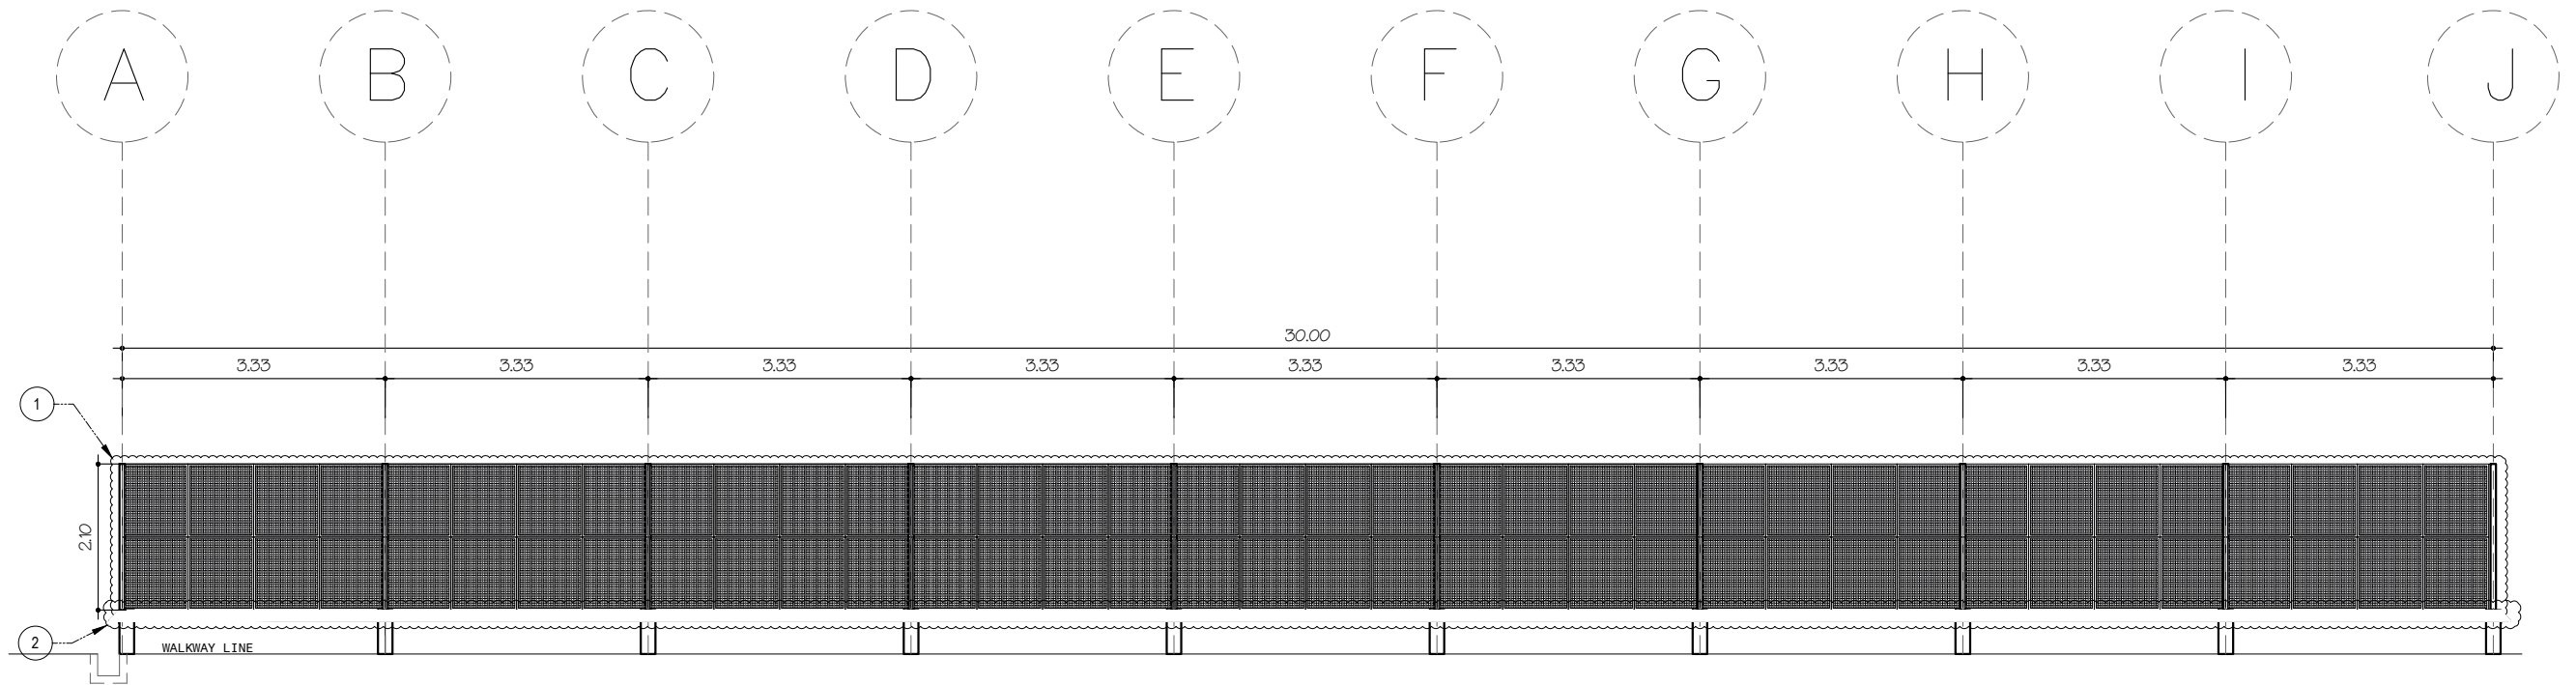

SCOPE OF WORK:

- 1 REMOVAL OF EXISTING WALL SCREENS, REPAINTING OF EXISTING STEEL WALL STRUCTURAL FRAMING (GRAY EPOXY PRIMER) AND REPLACEMENT OF NEW WALL SCREENS (SEE DETAILS)
- 2 REPAINTING OF EXISTING GI SHEET RAT PROOFING, GRAY EPOXY PRIMER


EXISTING REAR ELEVATION
SCALE 1:100METERS

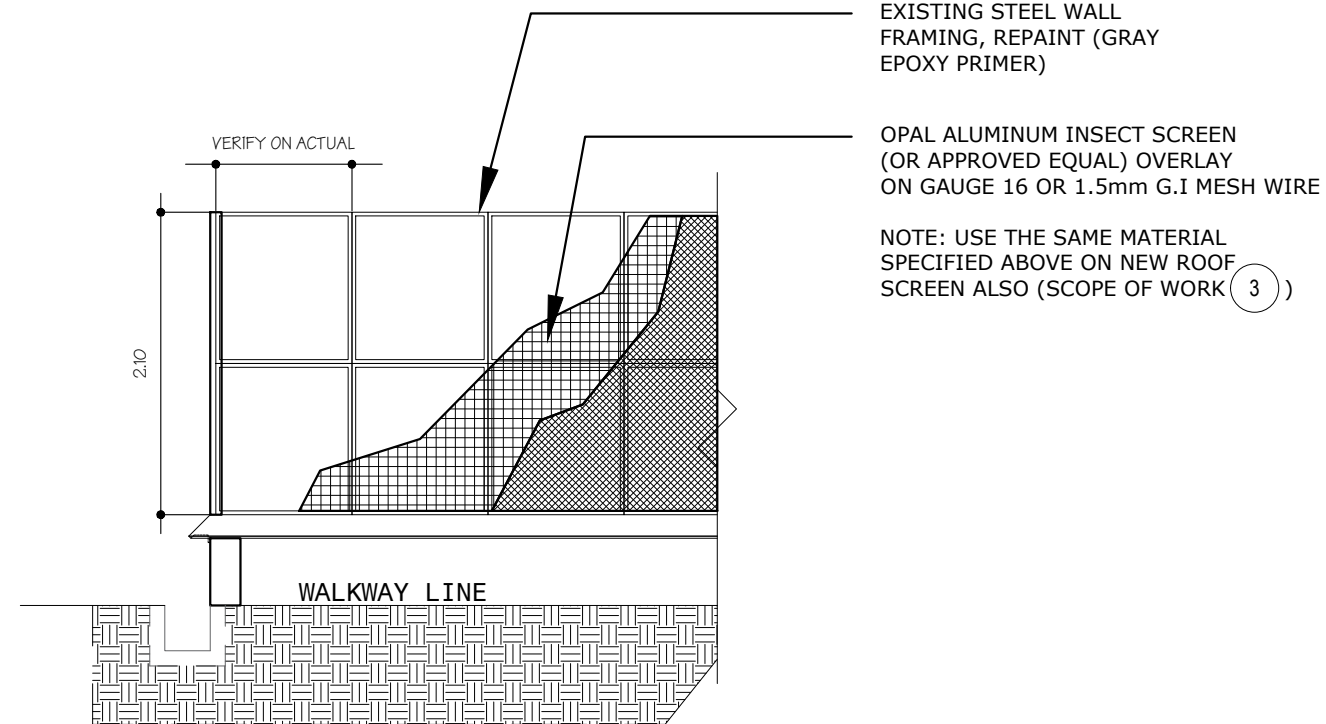

NEW WALL SCREEN DETAIL
SCALE 1:50METERS

SCOPE OF WORK:

- 3
- REMOVAL OF EXISTING ROOF SCREENS, REPAINTING OF EXISTING STEEL ROOF STRUCTURAL FRAMING (GRAY EPOXY PRIMER) AND REPLACEMENT OF NEW ROOF SCREENS (SEE DETAILS)

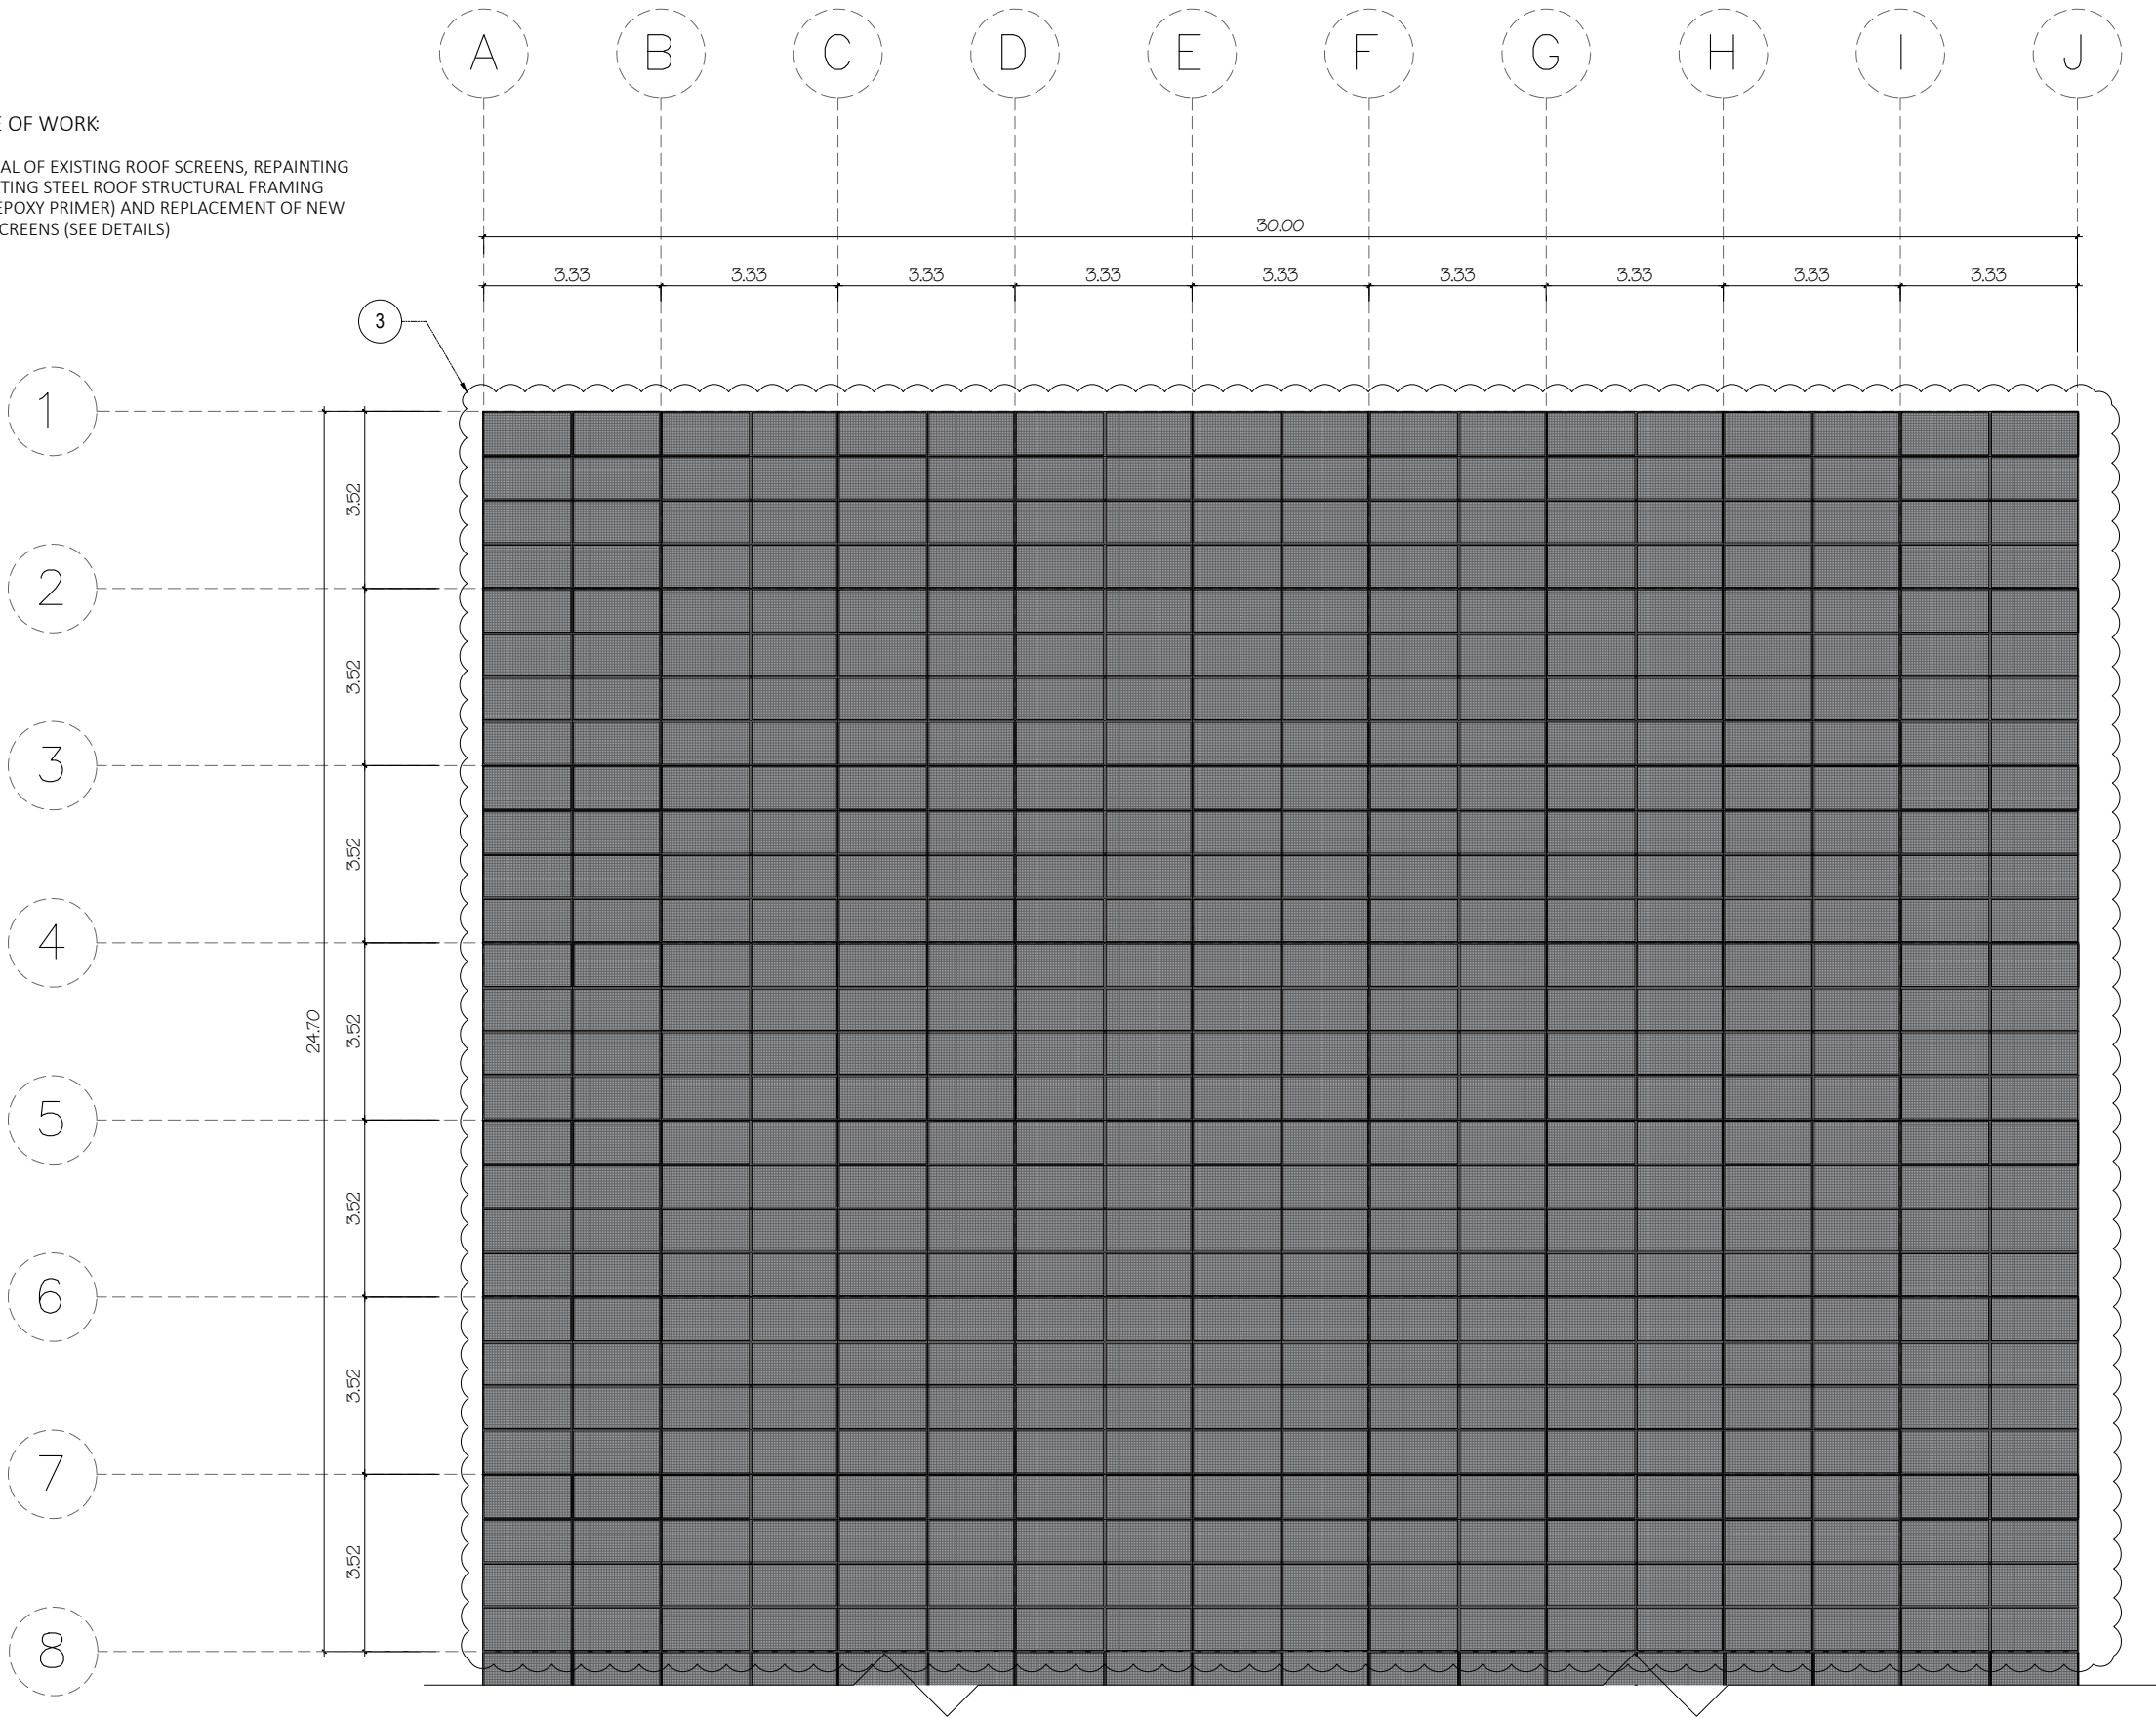

EXISTING ROOF PLAN
SCALE 1:150METERS