


REVISION NOTES:

- 1- a.) INSTALLATION OF A DOUBLE LEAF DOOR ALONG THE HALLWAY.  
2- a.) REMOVE EXISTING DOORS AND WINDOWS.  
b.) INSTALLATION OF GLASS WALL & DOOR IN OFF-WHITE POWDER COATED FRAME.  
c.) INSTALLATION OF ROLL-UP WINDOW BLINDS (AS PER APPROVED SUPPLIER).  
d.) REPAIR DAMAGED TILES AND CEILING.  
3- a.) INSTALLATION OF WALL ACCENT(SEE DETAILS).  
4 - a.) REMOVE EXISTING WALL PARTITION INCLUDING DOORS AND WINDOWS.  
b.) REPAIR DAMAGED TILES AND CEILING.  
c.) TRANSFER THE EXISTING POWER OUTLETS/SWITCHES/ TO THE NEAREST COLUMNS (AS SHOWN).  
5 - a.) REMOVE EXISTING WALL PARTITION INCLUDING DOOR.  
b.) REPAIR DAMAGED TILES AND CEILING.  
c.) CONSTRUCTION OF NEW PARTITION WALL.  
d.) REMOVE EXISTING LABORATORY TABLES AND CABINETS.  
6 - a.) REMOVE AND RELOCATE THE EXISTING DOOR.  
b.) REPAIR DAMAGED TILES AND CEILING.  
c.) REMOVE EXISTING WALL PARTITION.  
d.) REMOVE EXISTING LABORATORY TABLES AND CABINETS.

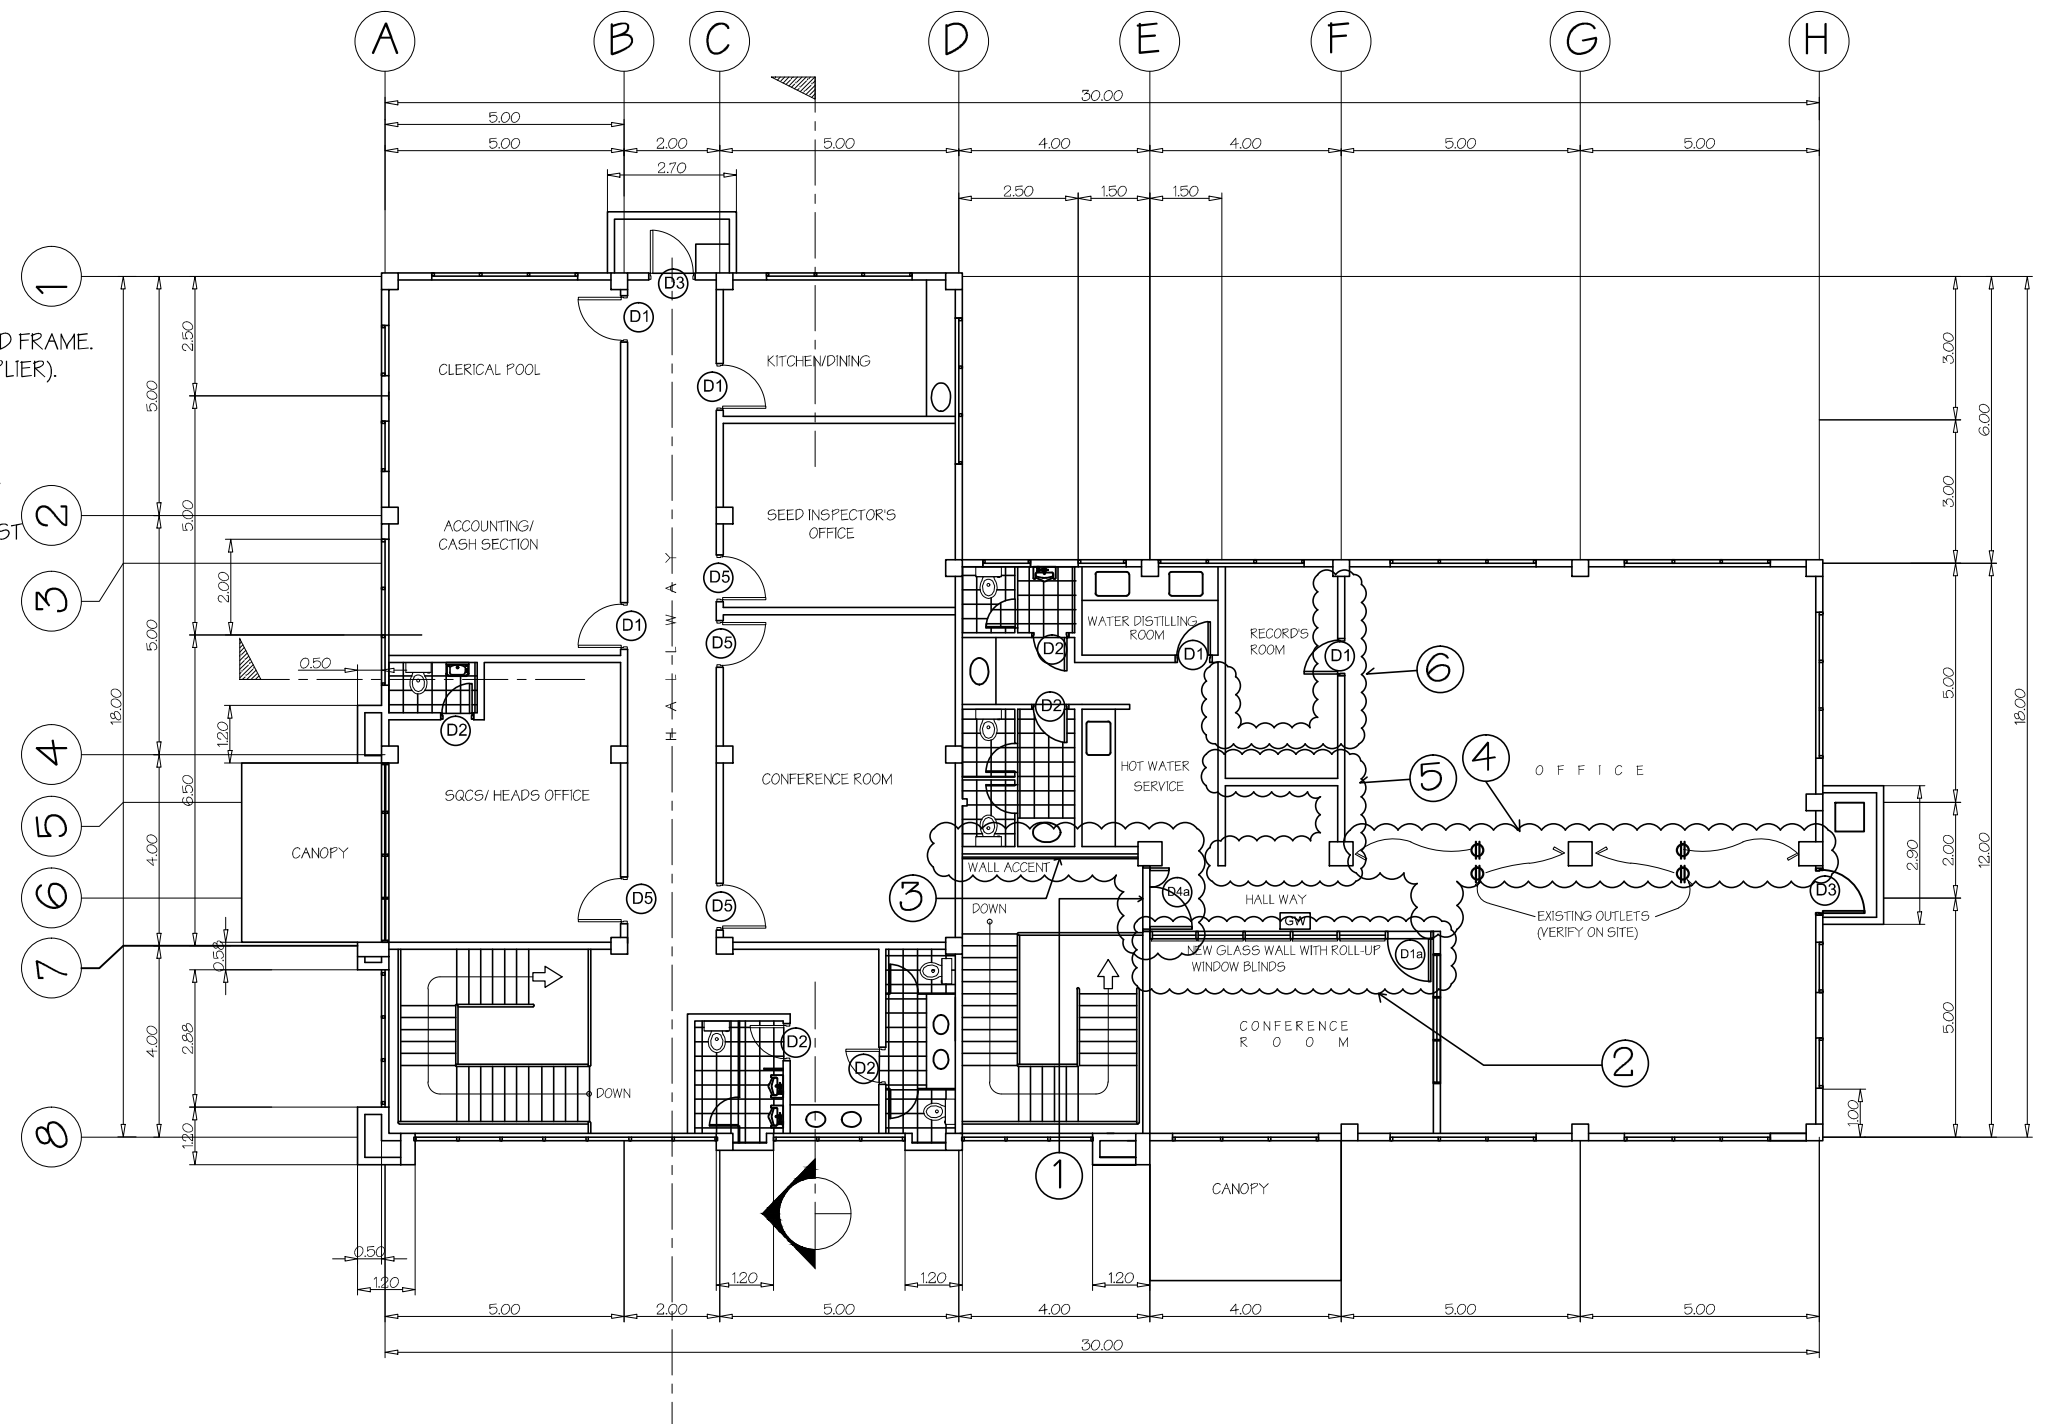

 **SECOND FLOOR PLAN**  
SCALE 1:75