



SECTION A

SCALE 1:30m

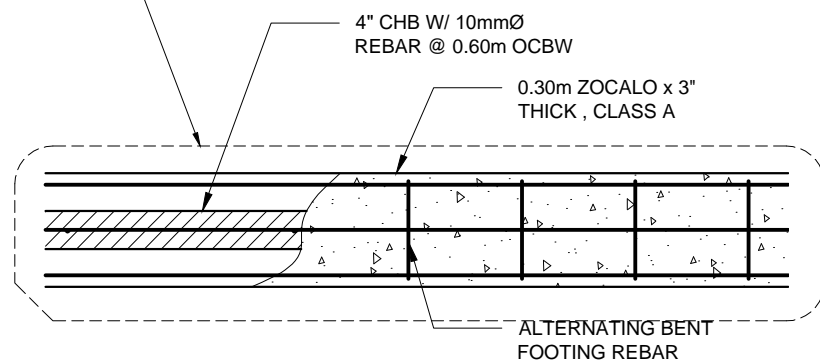



DETAIL 10

SCALE 1:20m

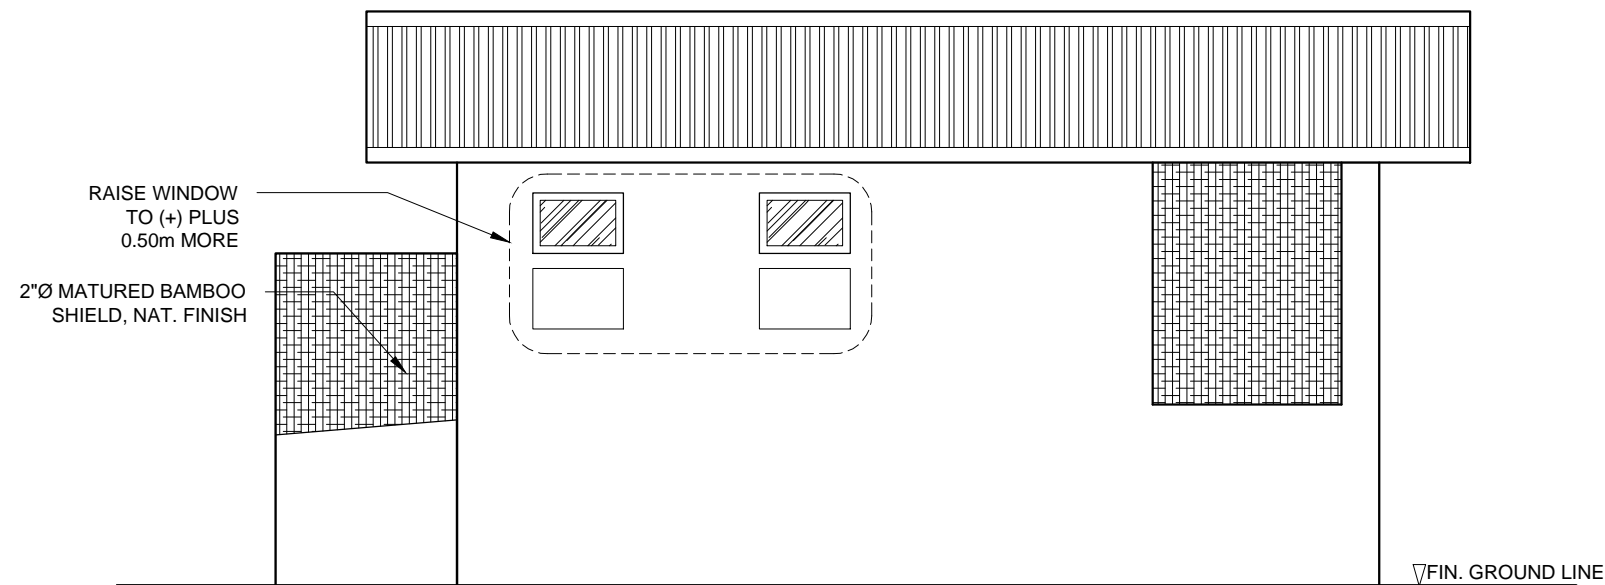

REAR ELEVATION

SCALE 1:50m

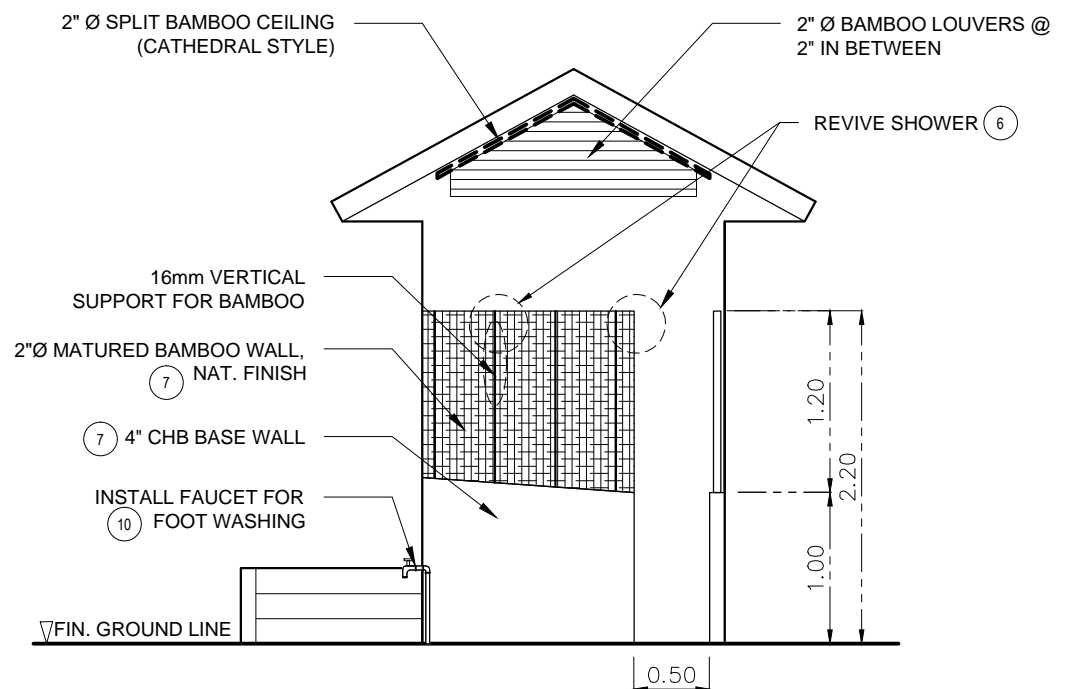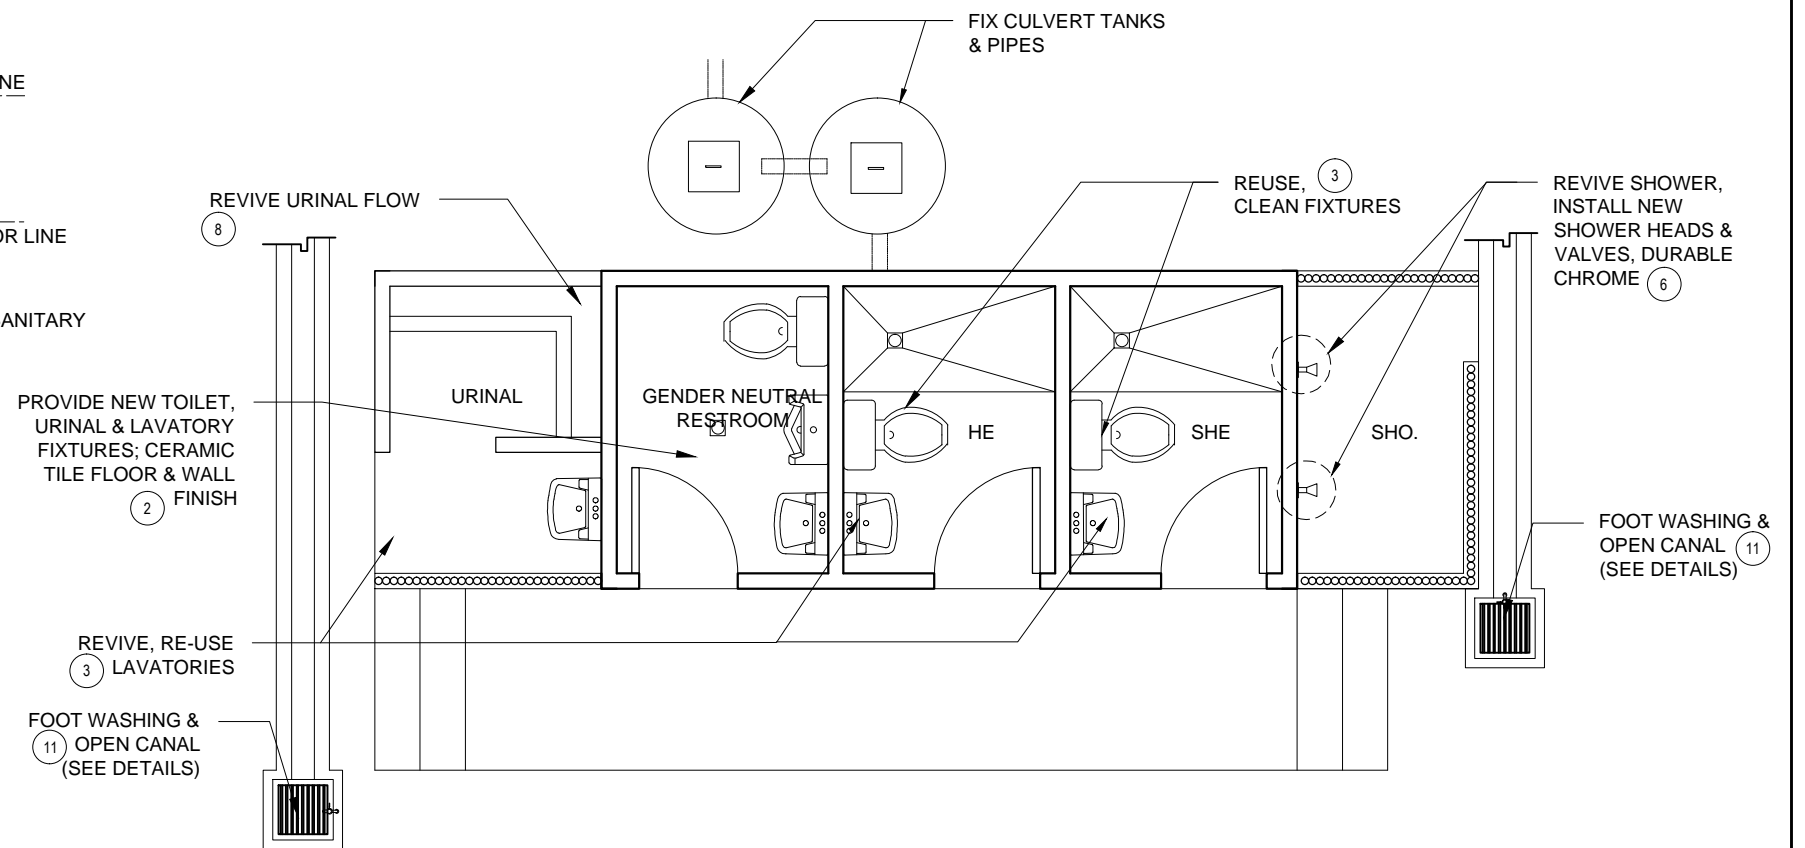

RIGHT SIDE ELEVATION

SCALE 1:50