



**LOCATION PLAN**

SCALE 1:50m

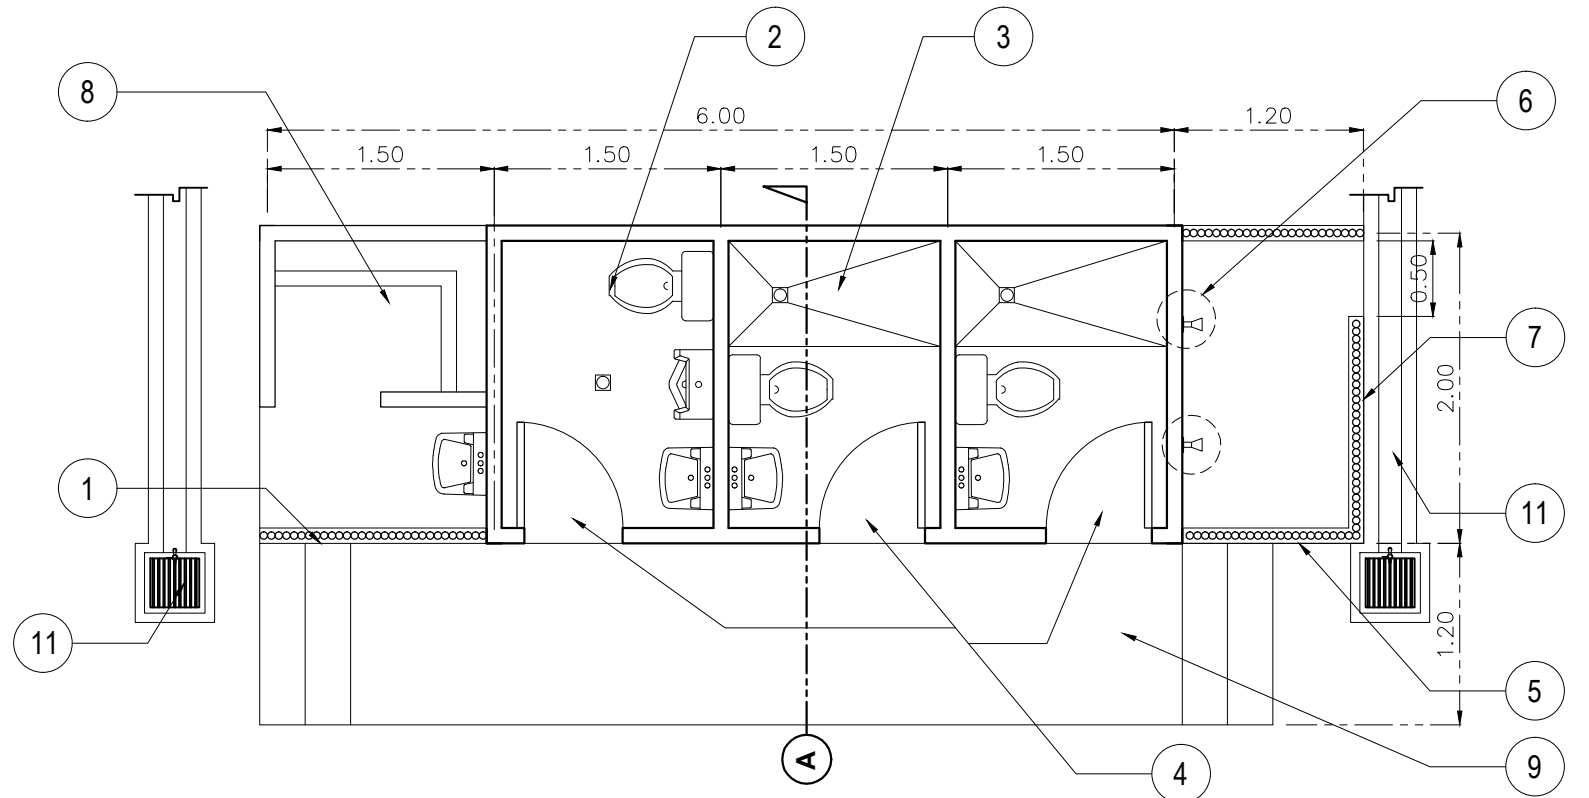

**FLOOR PLAN & SCOPE OF WORKS (RESTROOM)**

SCALE 1:50m

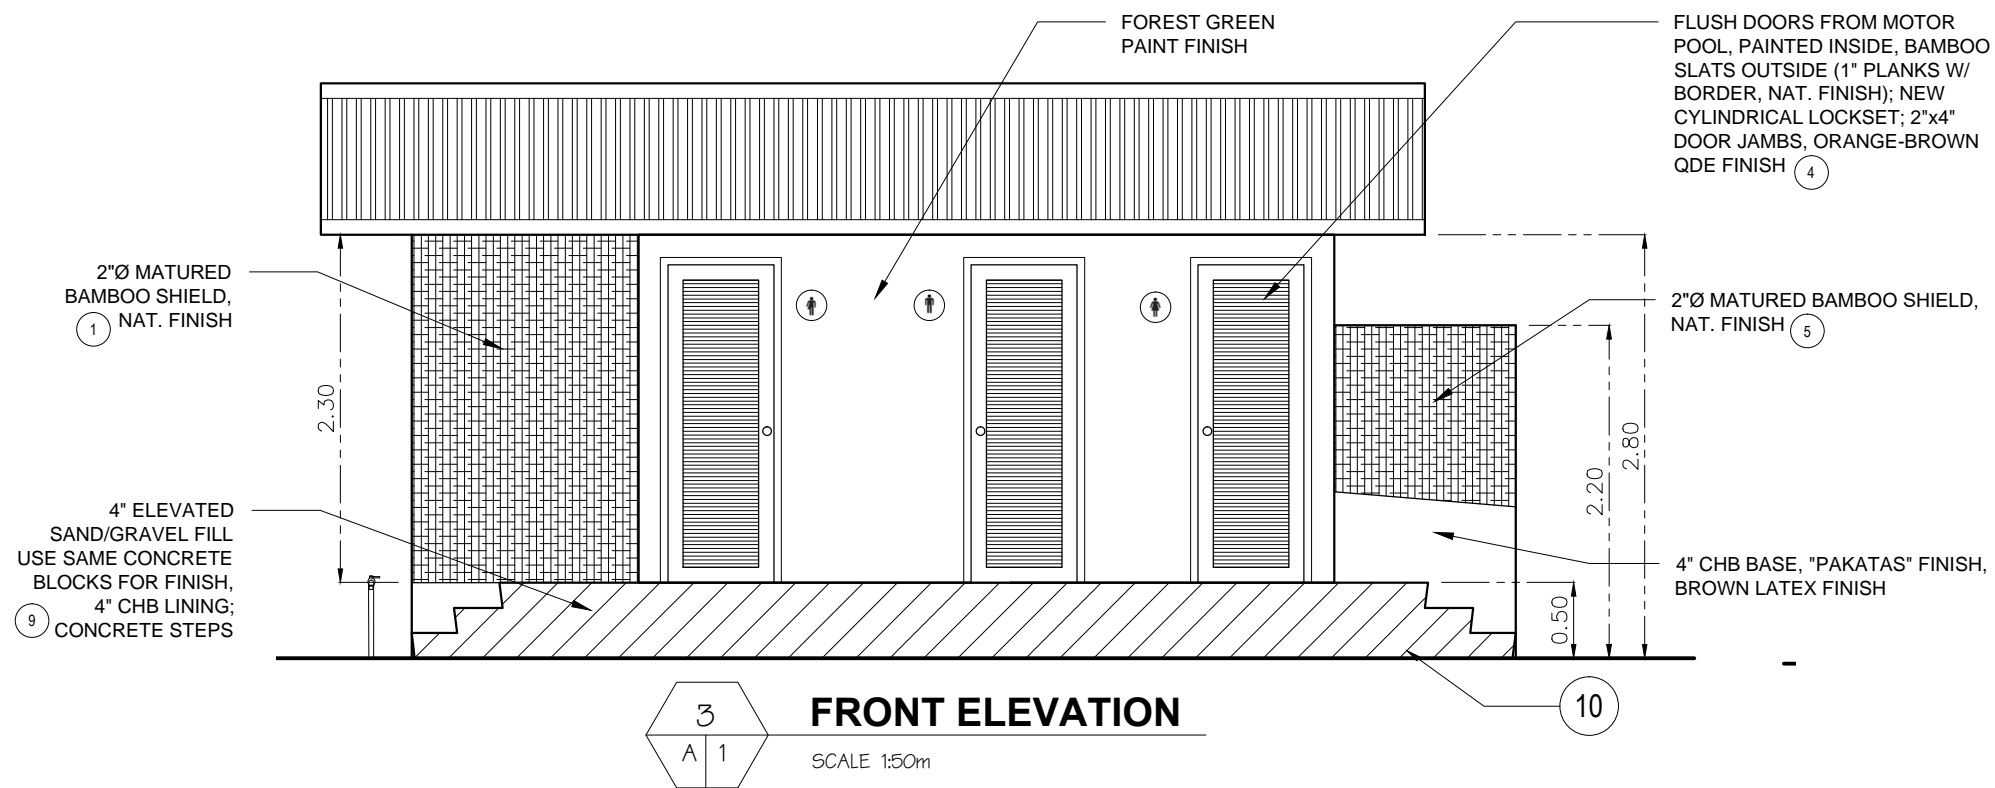

**FRONT ELEVATION**

SCALE 1:50m