

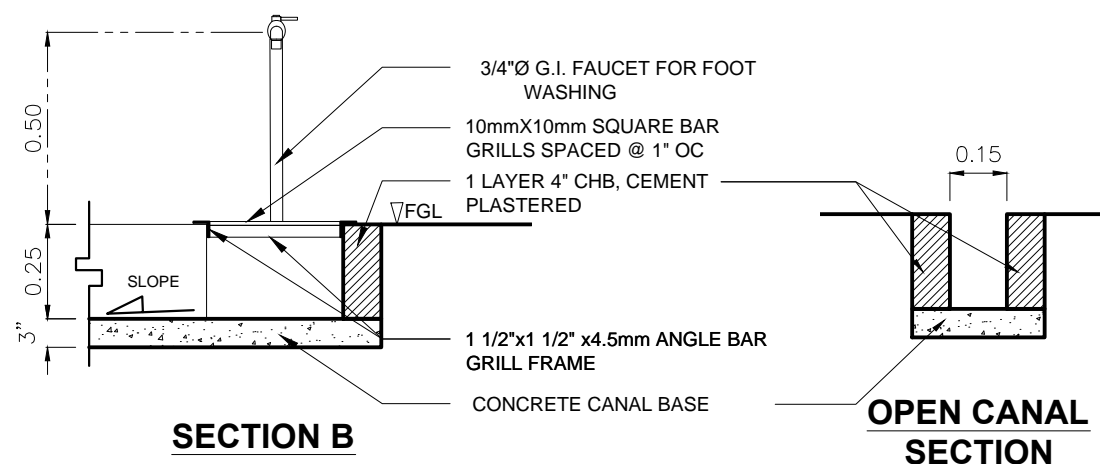



**1**  
A 3  
**REFLECTED CEILING PLAN (RESTROOM)**  
SCALE 1:50m

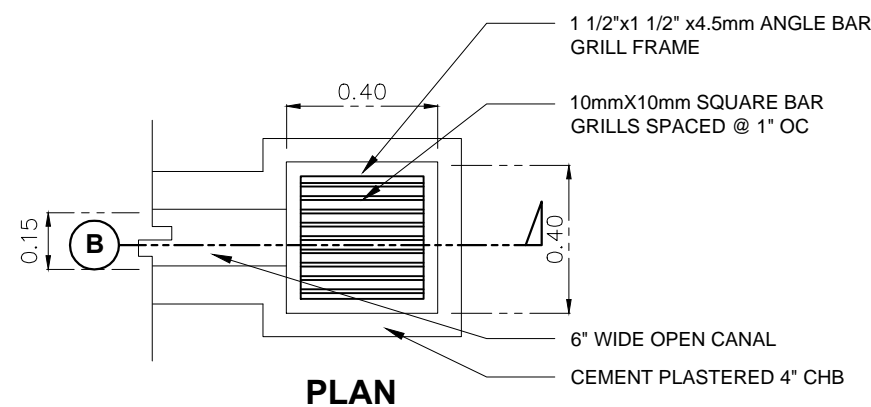

**2**  
A 3  
**DETAIL 11**  
SCALE 1:15m

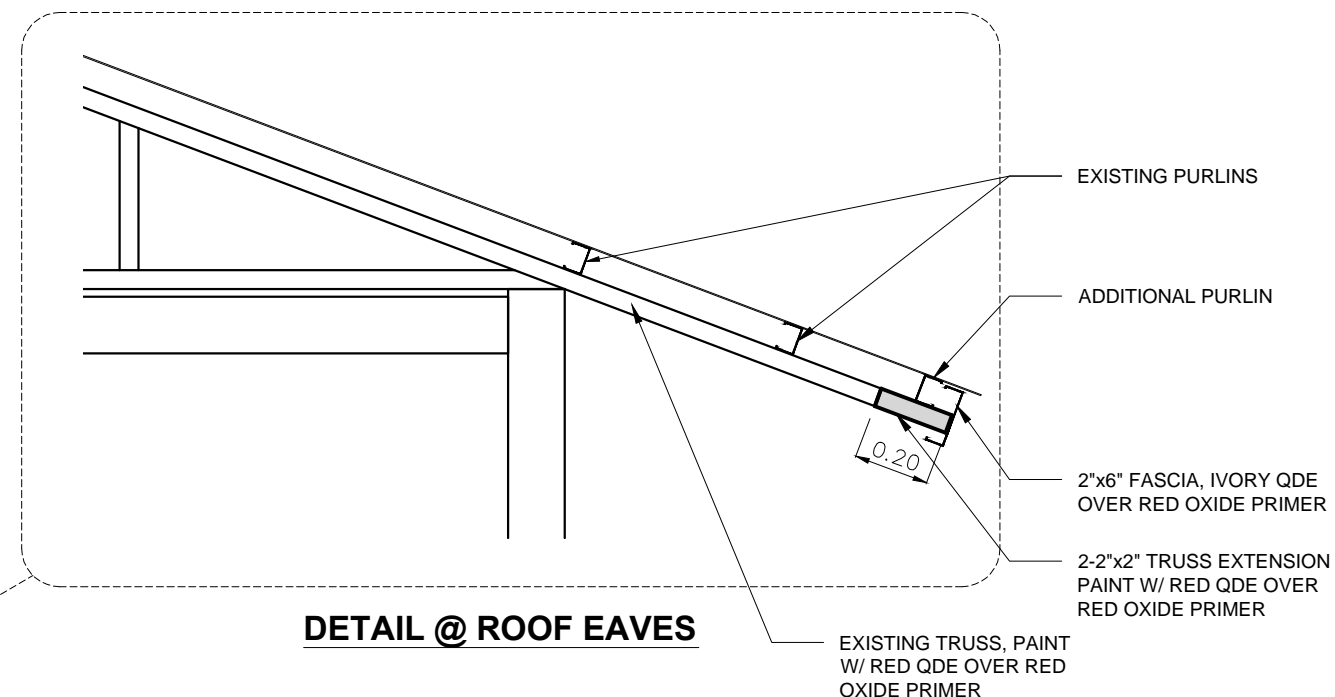

**DETAIL @ ROOF EAVES**

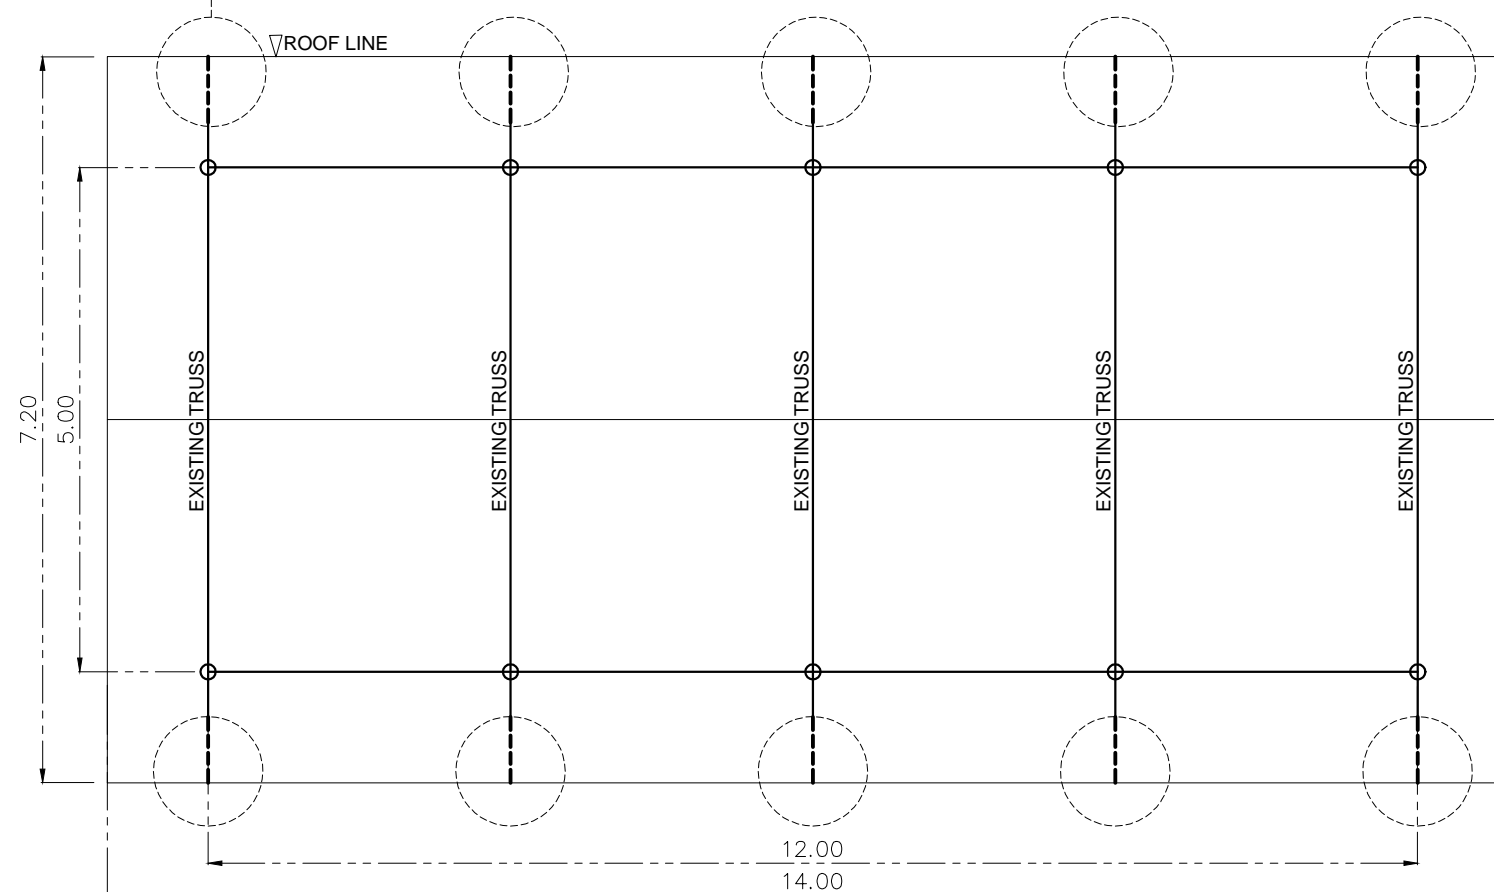

**3**  
A 3  
**ROOF PLAN FOR THE IMPROVEMENT OF SHED (ROOF) 2 UNITS**  
SCALE 1:75m