



# KEY PLAN

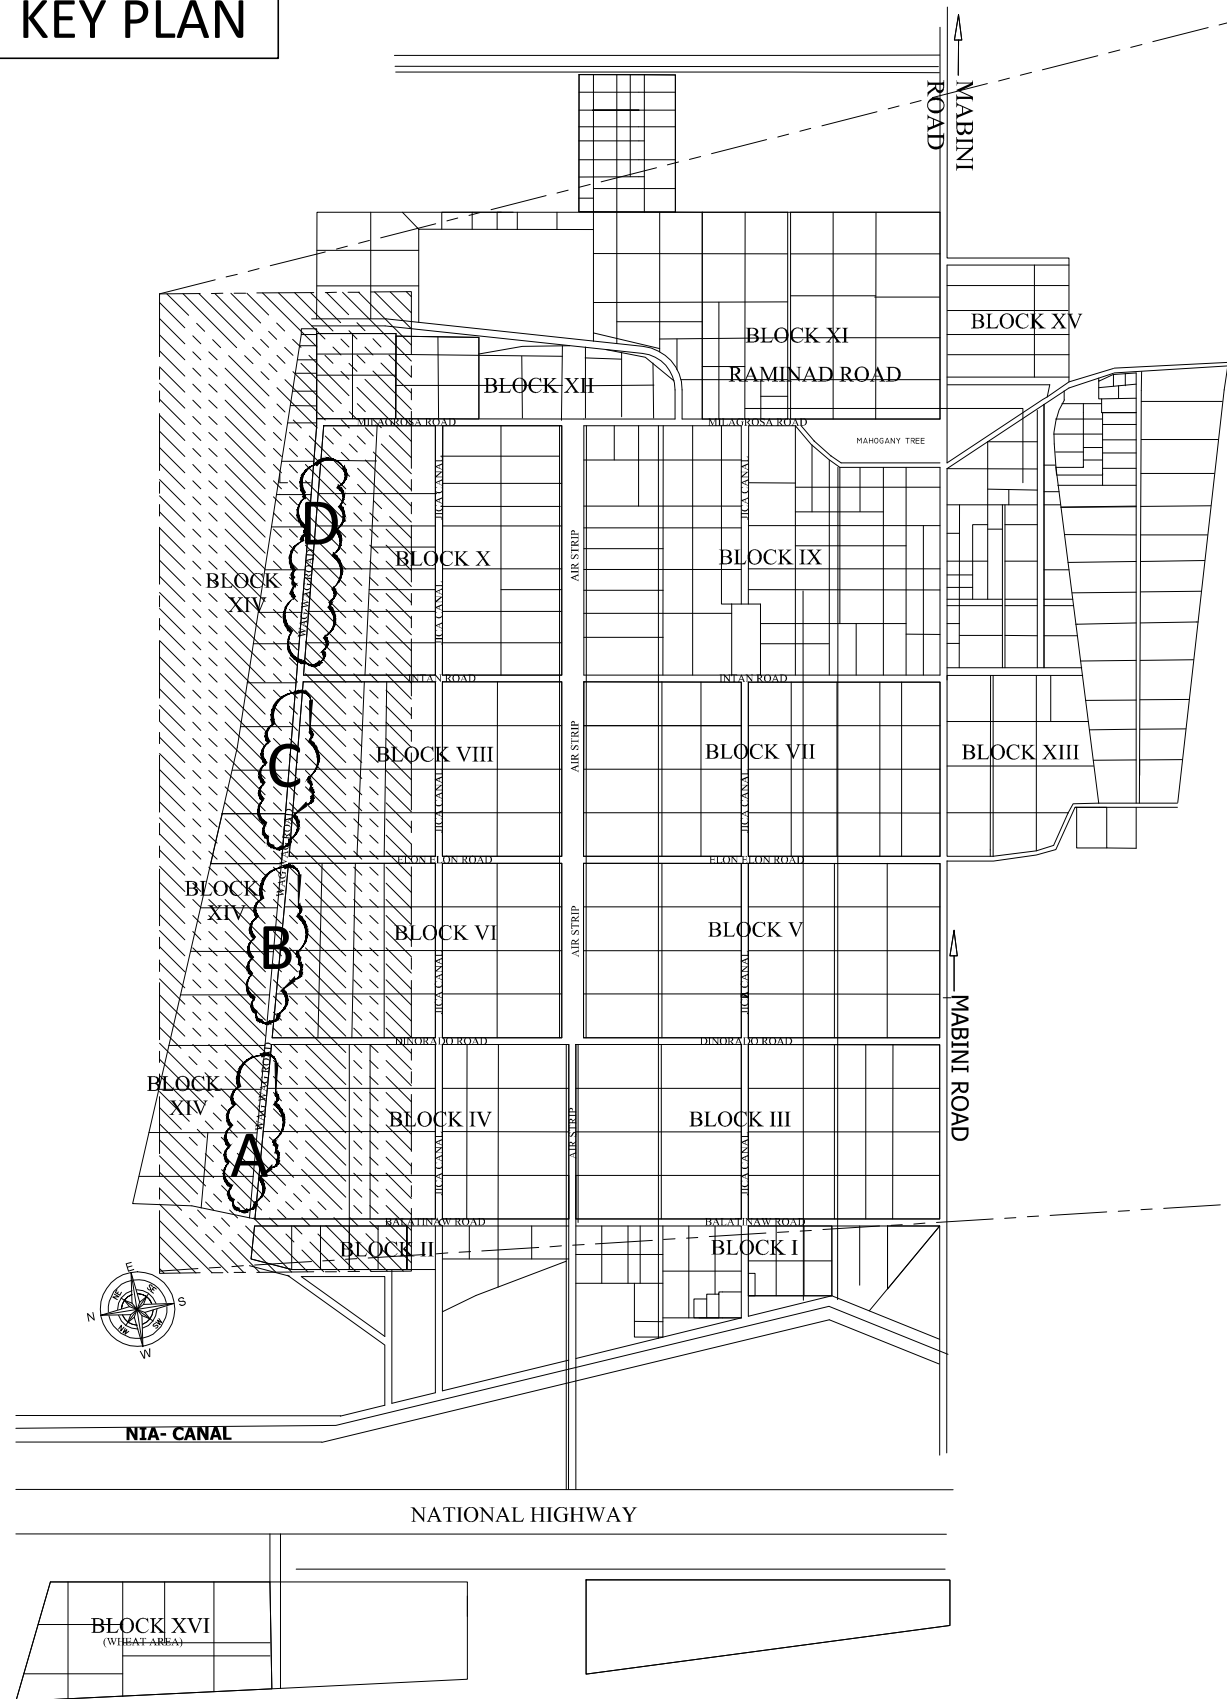


**FABRICATION AND INSTALLATION OF NEW IRRIGATION CONCRETE CANALS**

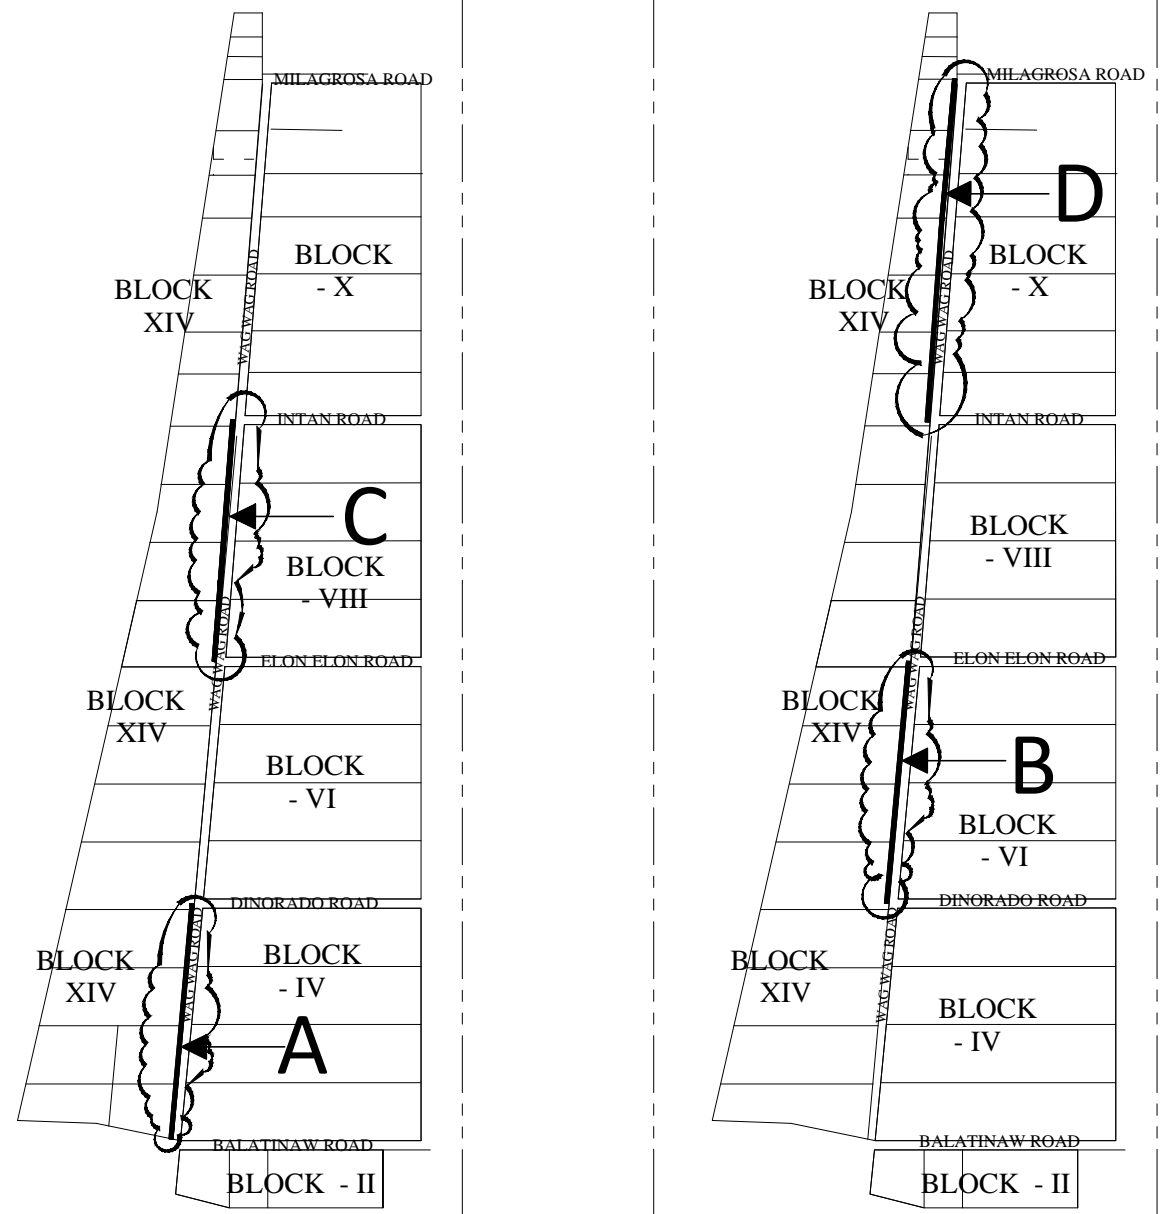


A = ± 198.0m  
C = ± 201.0m  
B = ± 210.0m  
D = ± 302.0m

**BLOW-UP PLAN**  
not to scale

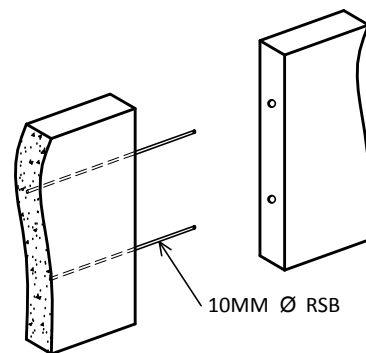

**JOINT DETAIL**  
SCALE 1:15CM

**NOTES:**  
\*FABRICATION OF NEW IRRIGATION CONCRETE CANALS  
\*USED FABRICATED CONCRETE PANELS FOR 300.0 LN.M.(ISSUED BY PPD) AND REST FABRICATED BY CONTRACTOR

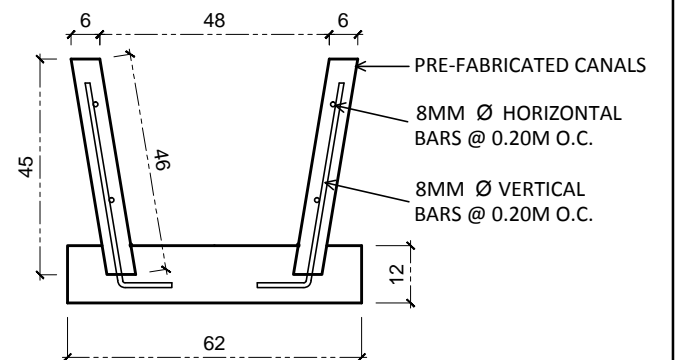

**TYPICAL SECTION OF LINED CANAL**  
SCALE 1:15CM