



KEY PLAN

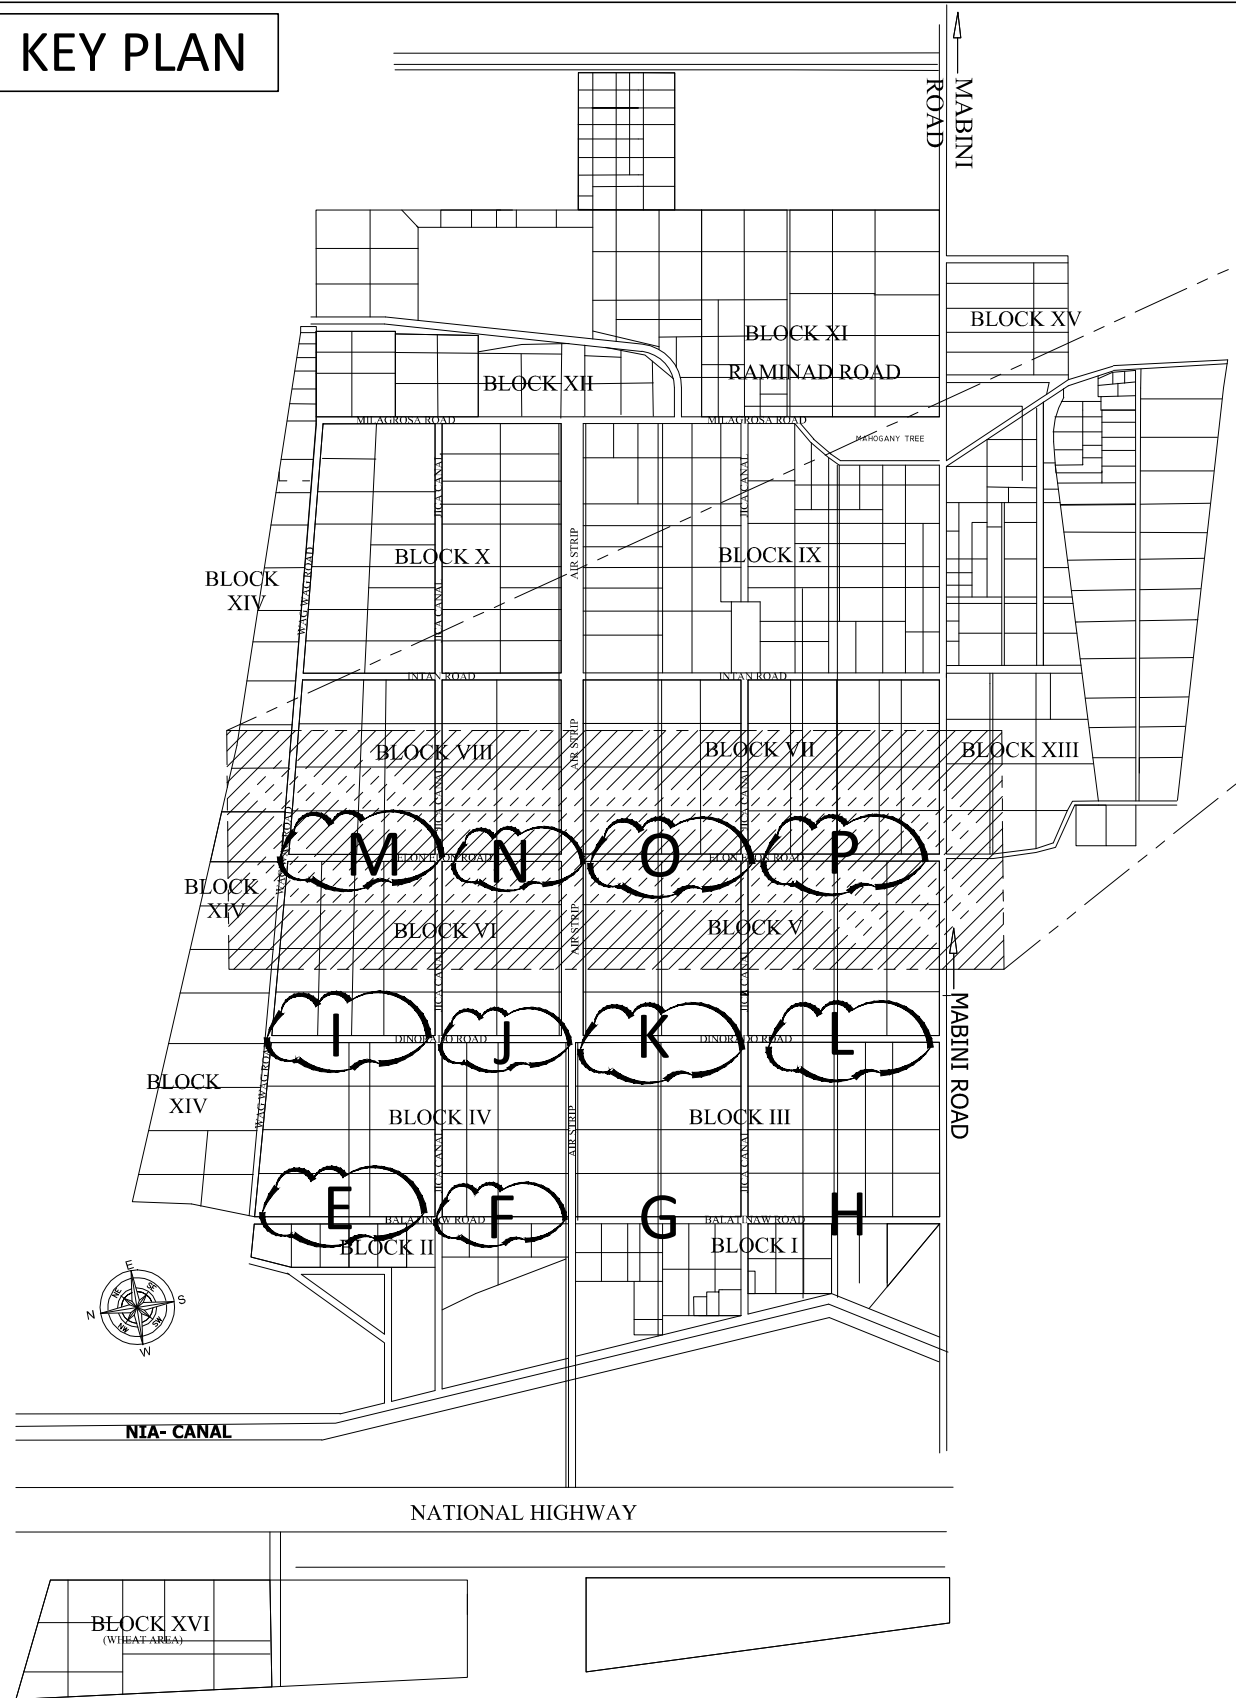


○ REMOVE/REPLACE IRRIGATION CONCRETE CANALS
AND INSTALL OF NEW FABRICATED IRRIGATION
CONCRETE CANALS

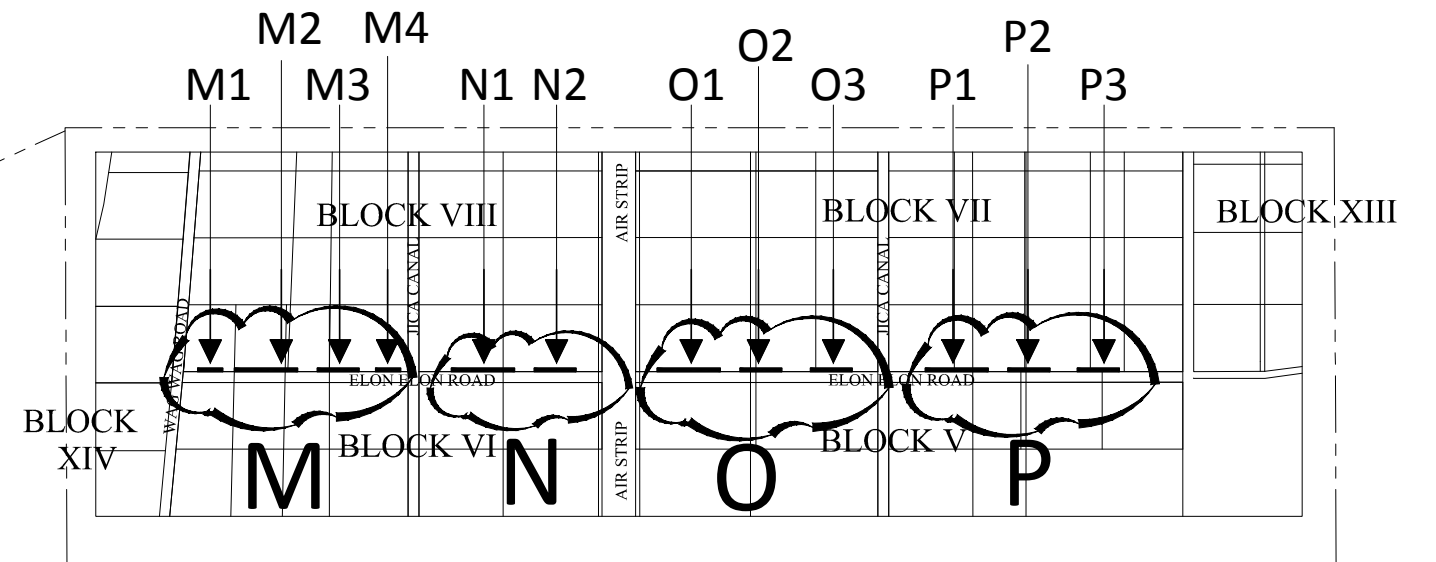


○ BLOW-UP PLAN
not to scale


| | | | |
|--------------|-------------|-------------|--------------|
| M1 = ± 8.0m | N1 = ± 8.0m | O1 = ± 9.0m | P1 = ± 15.0m |
| M2 = ± 6.0m | N2 = ± 4.0m | O2 = ± 6.0m | P2 = ± 4.0m |
| M3 = ± 10.0m | | O3 = ± 5.0m | P3 = ± 5.0m |
| M4 = ± 6.0m | | | |

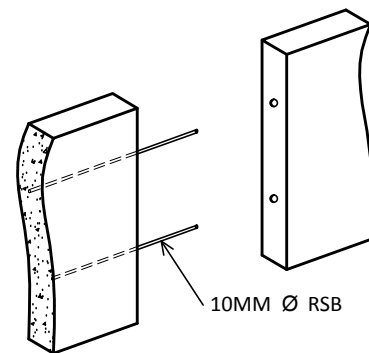

○ JOINT DETAIL
SCALE 1:15CM

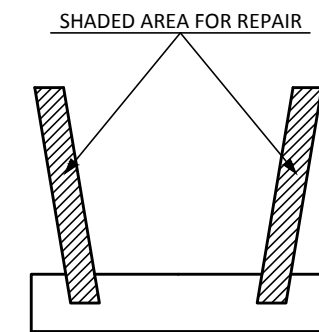

NOTE : AREA OF REPAIR AS NEEDED

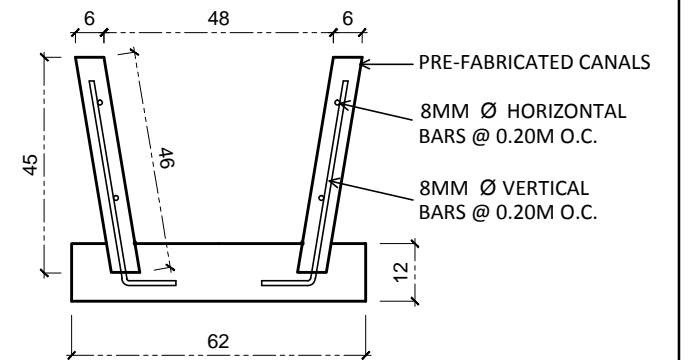

○ TYPICAL SECTION OF LINED CANAL
SCALE 1:15CM