

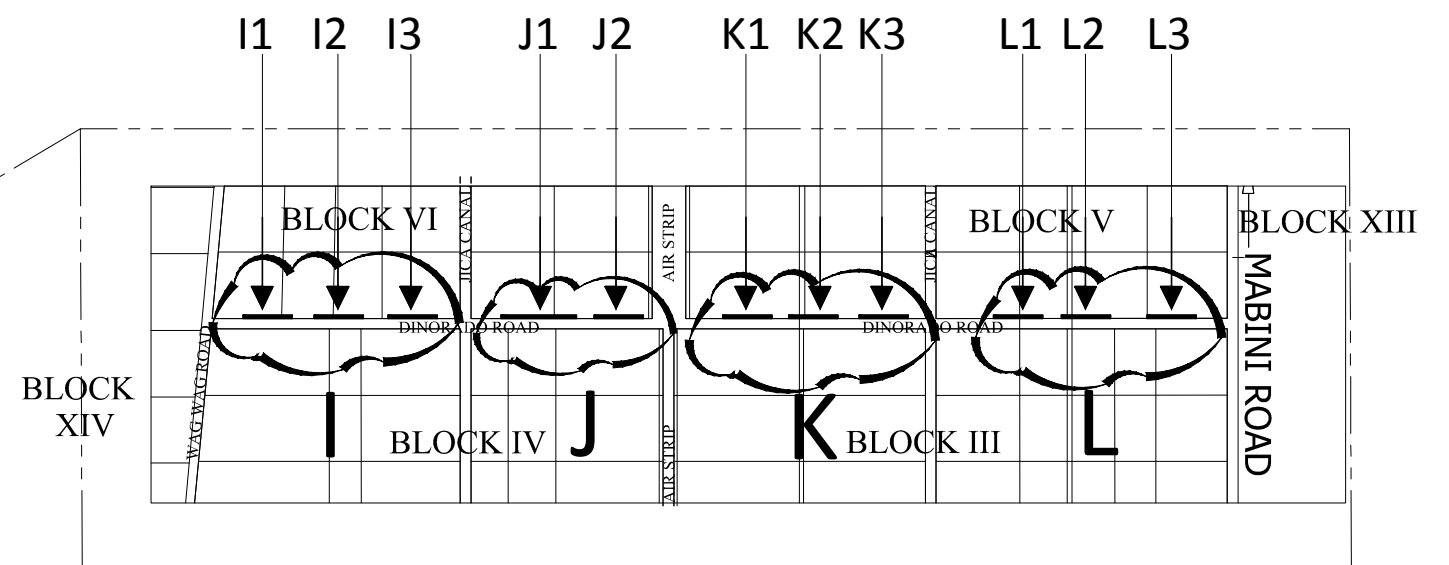



KEY PLAN

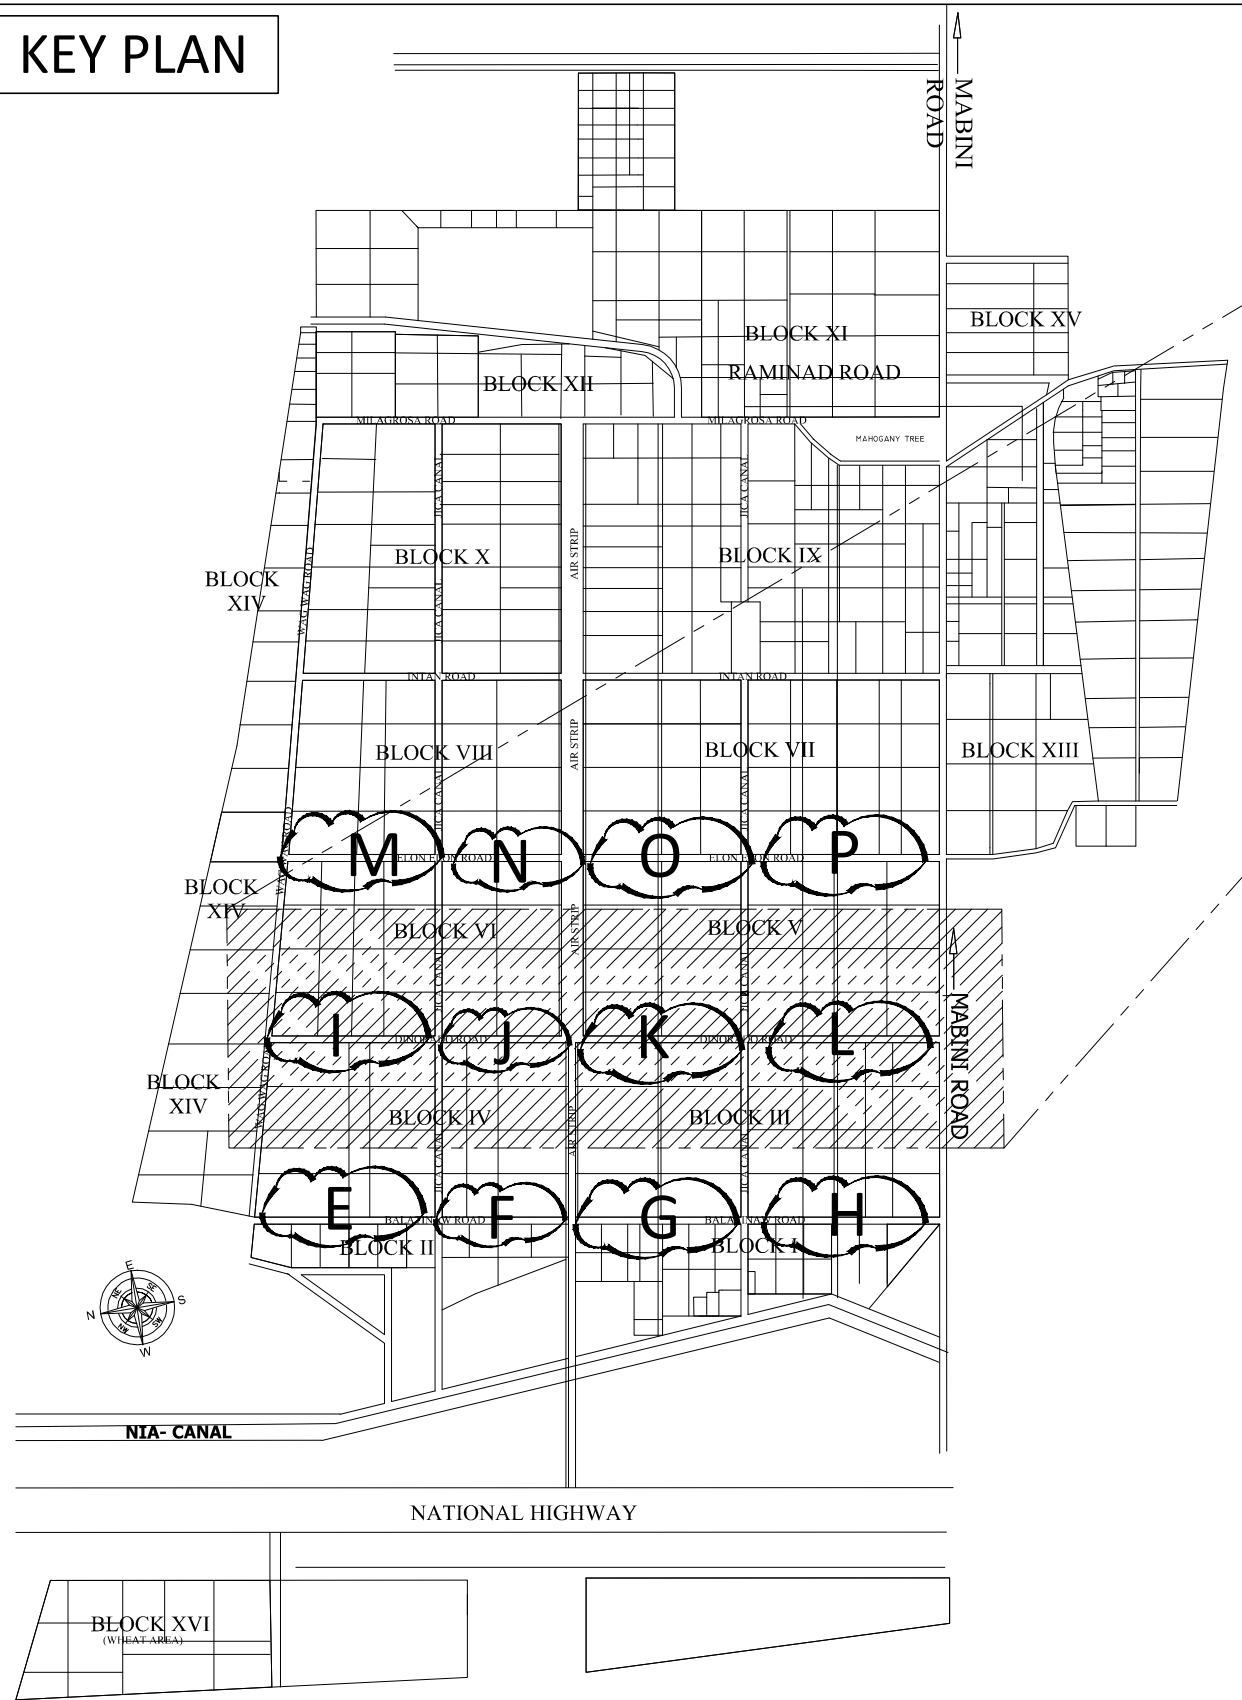


I1 = ± 7.0m	J1 = ± 8.0m	K1 = ± 8.0m	L1 = ± 4.0m
I2 = ± 6.0m	J2 = ± 11.0m	K2 = ± 9.0m	L2 = ± 7.0m
I3 = ± 4.0m		K3 = ± 6.0m	L3 = ± 11.0m

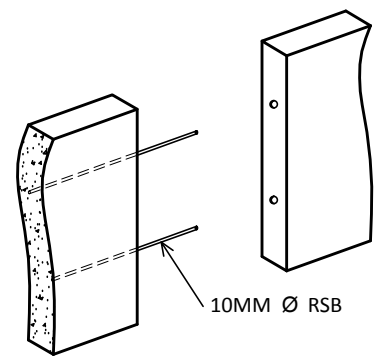

JOINT DETAIL
SCALE 1:15CM

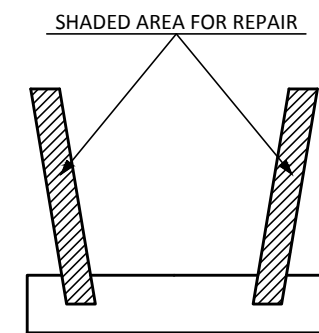

NOTE : AREA OF REPAIR AS NEEDED

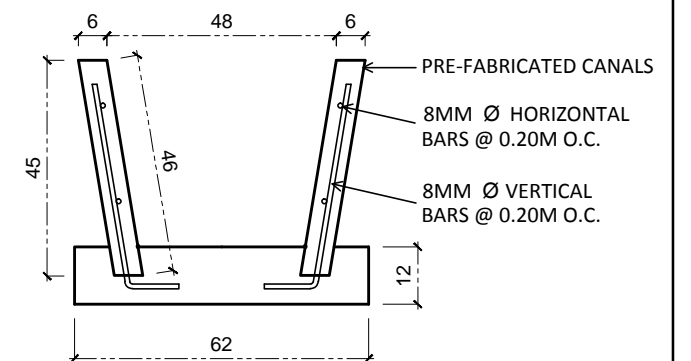

TYPICAL SECTION OF LINED CANAL
SCALE 1:15CM

REMOVE/REPLACE IRRIGATION CONCRETE CANALS
AND INSTALL OF NEW FABRICATED IRRIGATION
CONCRETE CANALS