




KEY PLAN

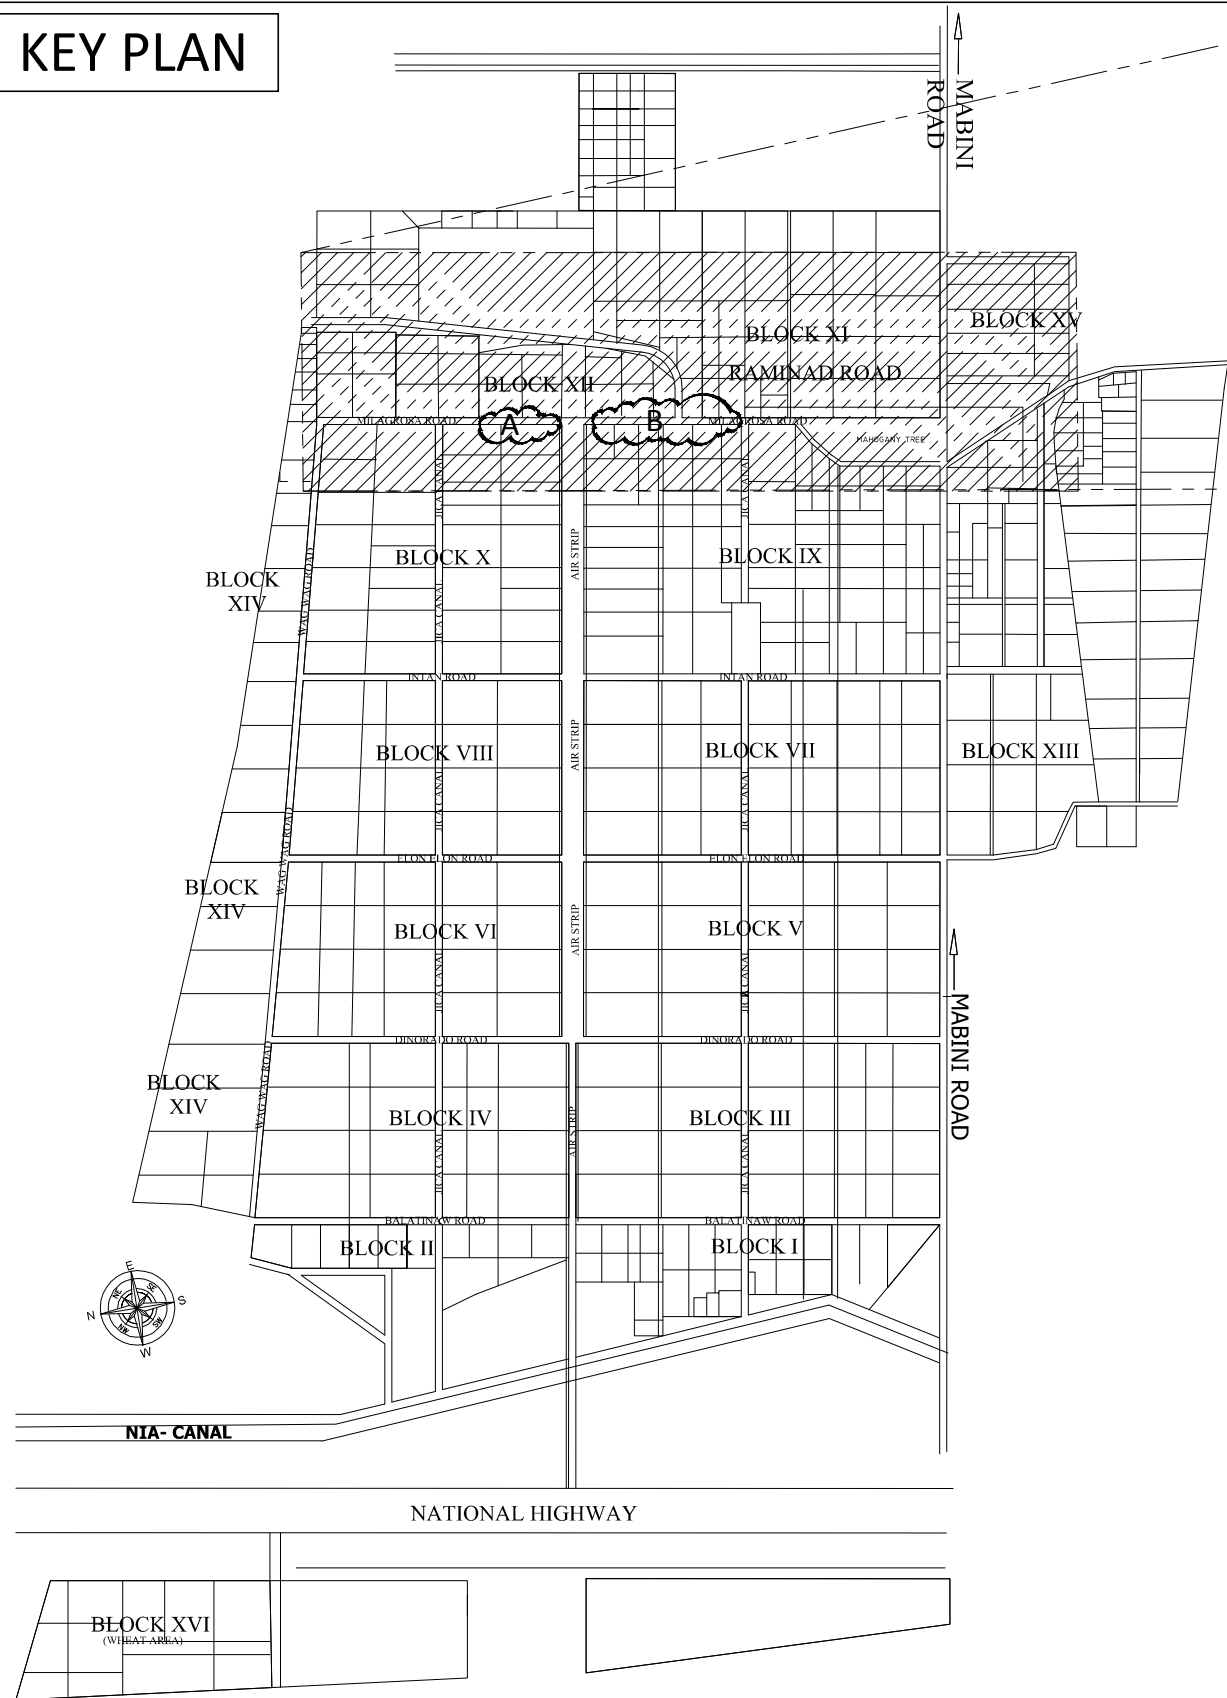


REPAIR/REPAINTING OF EXISTING OF CONCRETE BARRIER
ALONG THE CREEK (MILAGROSA ROAD)

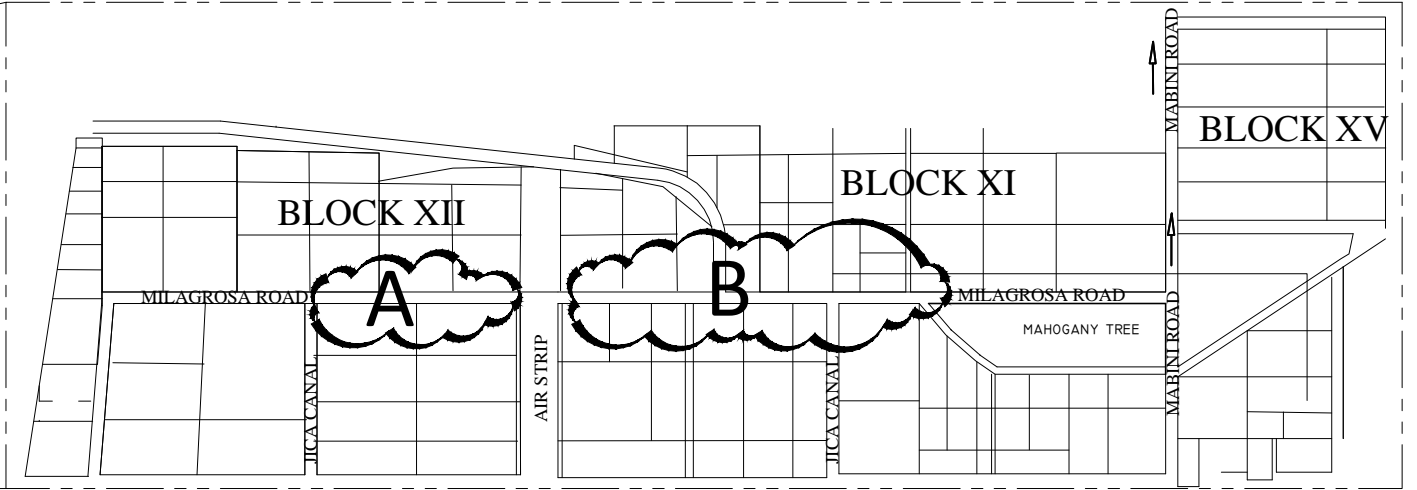


BLOW-UP PLAN
not to scale

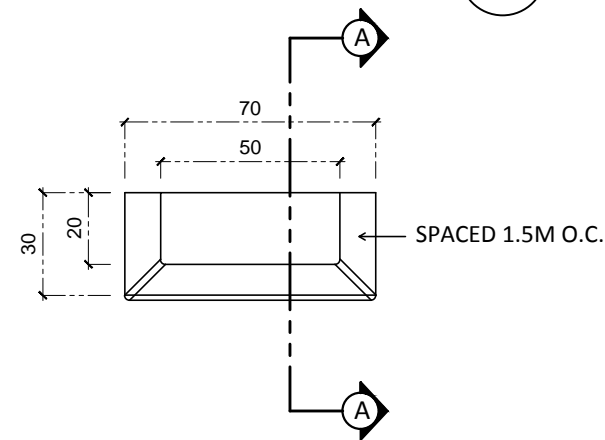

CONCRETE BARRIER PLAN
SCALE 1:15CM

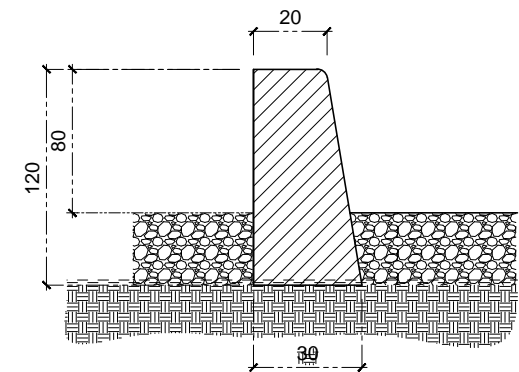

SECTION THRU "A-A"
not to scale

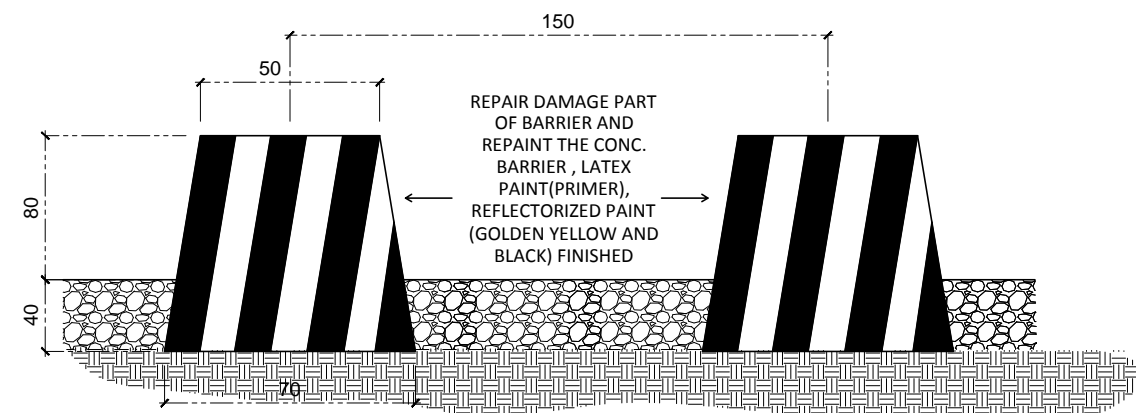

FRONT VIEW
not to scale

NOTE:
REPAIR DAMAGE PART OF BARRIER
AND REPAINT THE CONC. BARRIER
TOTAL NO OF PIECES = 210 PCS
A = 71 pcs B = 139 pcs