

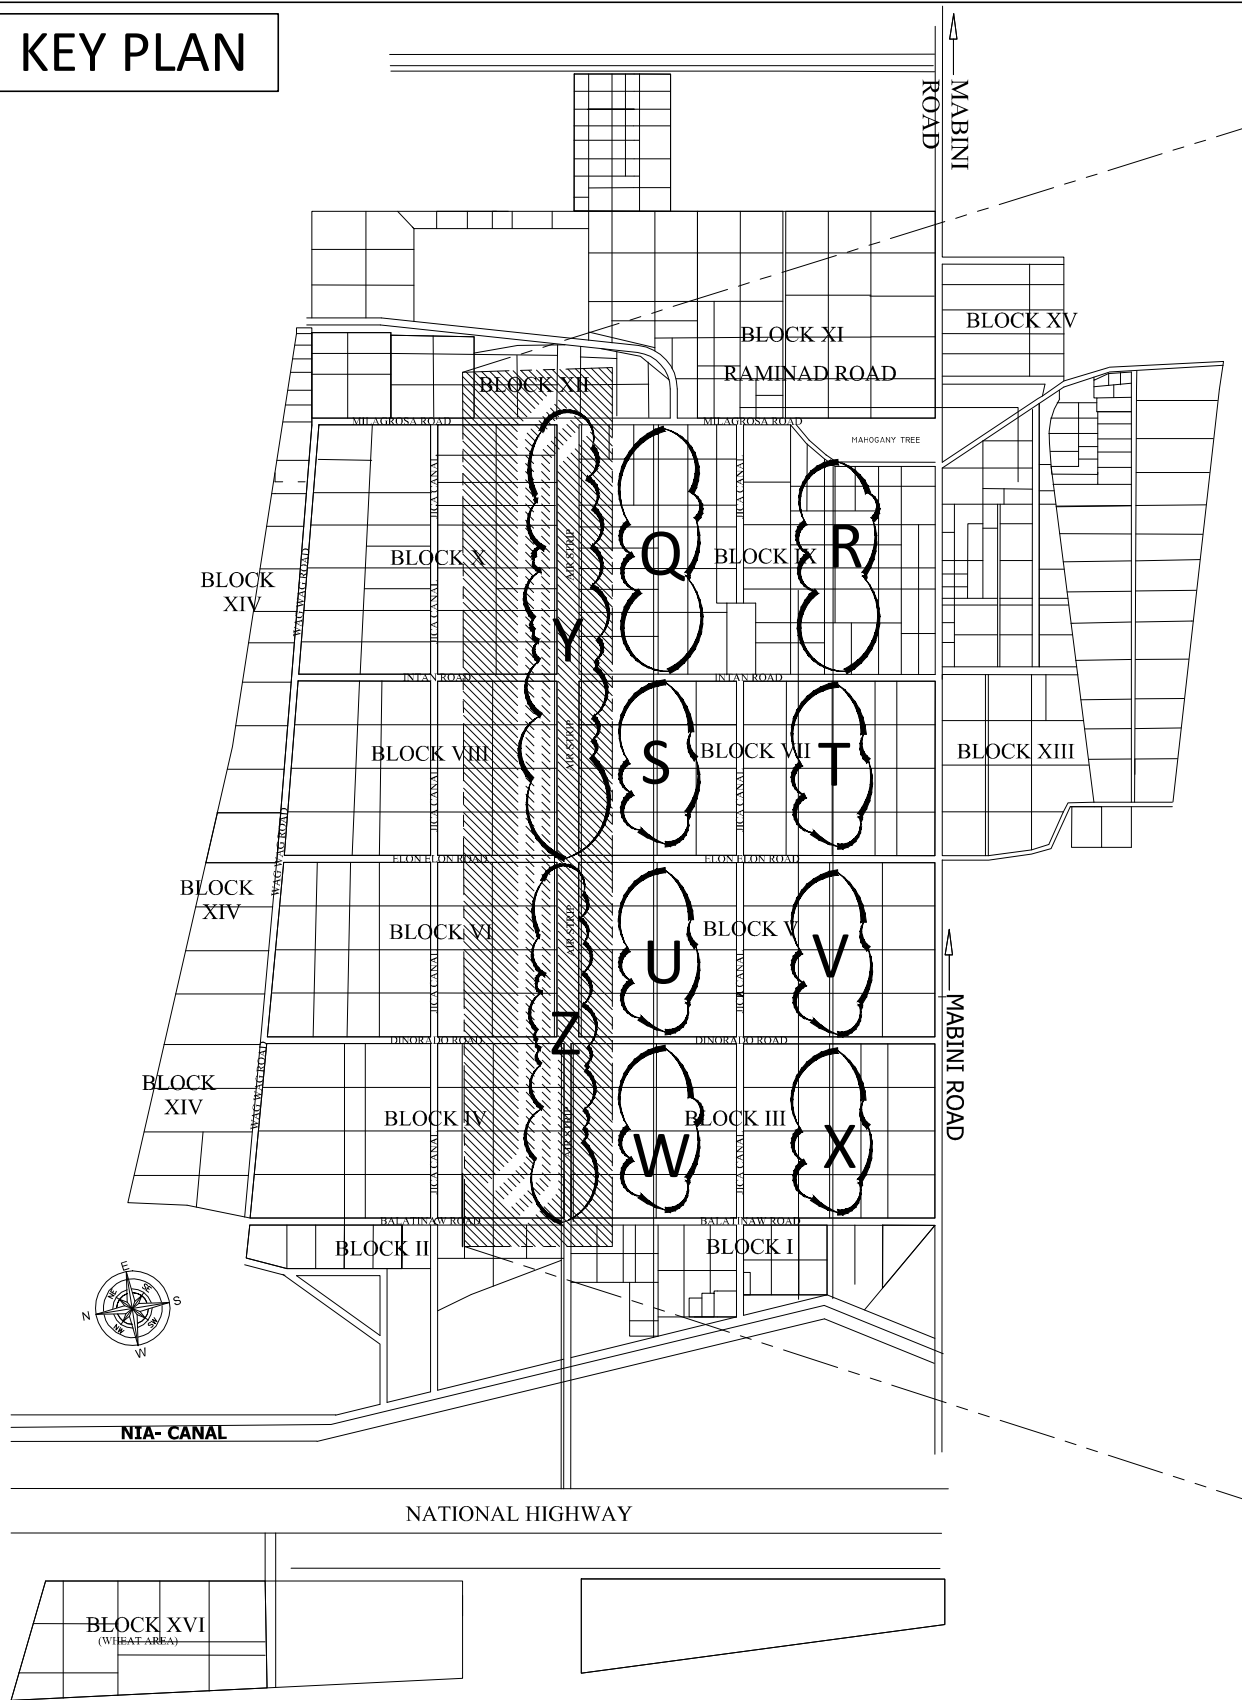



KEY PLAN

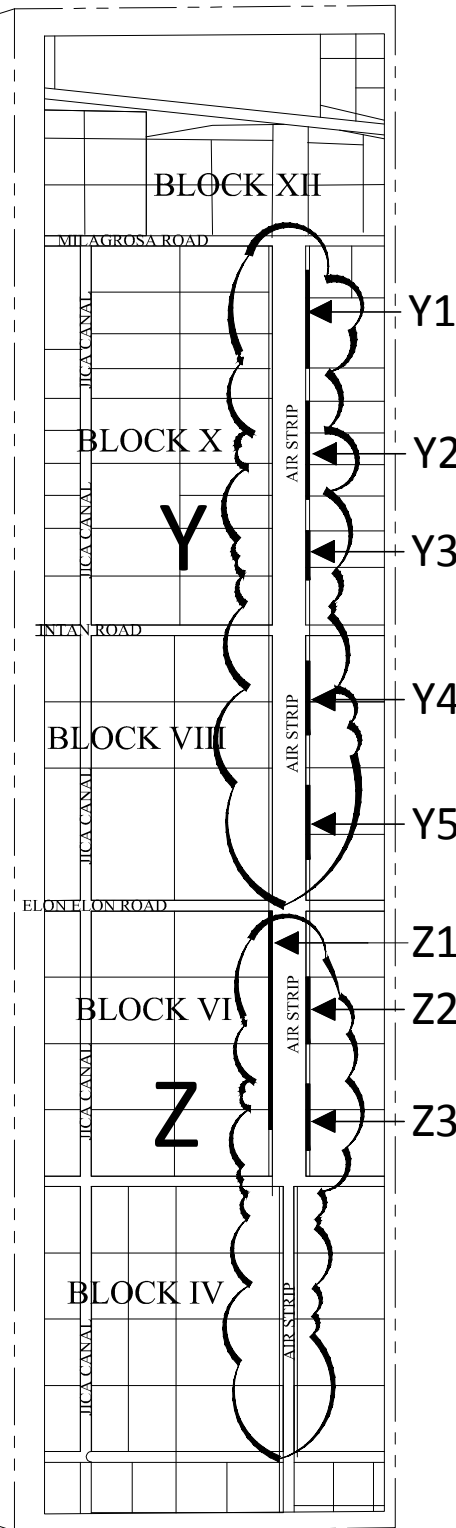


REMOVE/REPLACE IRRIGATION CONCRETE CANALS AND INSTALL OF NEW FABRICATED IRRIGATION CONCRETE CANALS

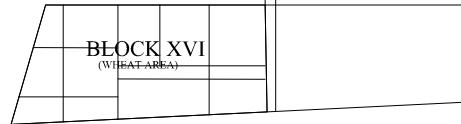


BLOW-UP PLAN
not to scale

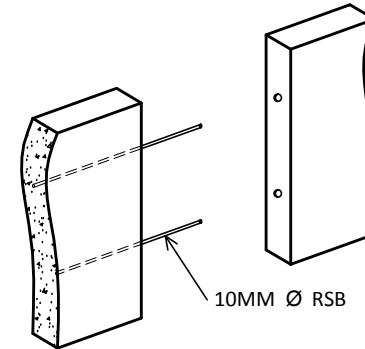

JOINT DETAIL
SCALE 1:15CM

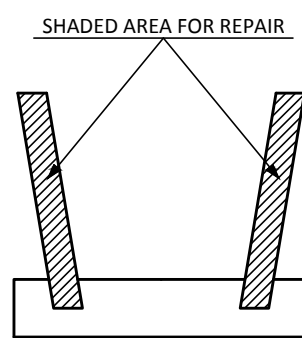

NOTE : AREA OF REPAIR AS NEEDED

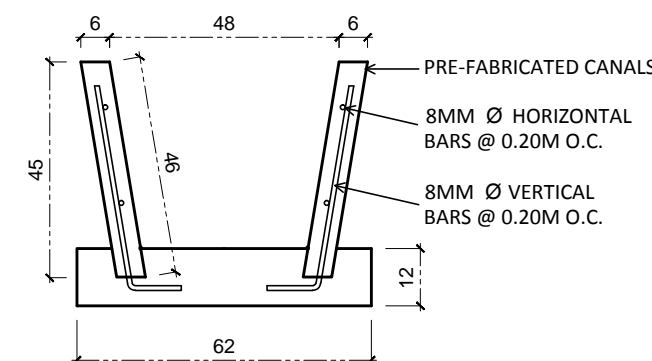

TYPICAL SECTION OF LINED CANAL
SCALE 1:15CM

Y1 = ± 30.0m	Z1 = ± 33.0m
Y2 = ± 23.0m	Z2 = ± 12.0m
Y3 = ± 13.0m	Z3 = ± 15.0m
Y4 = ± 11.0m	
Y5 = ± 9.0m	