




KEY PLAN

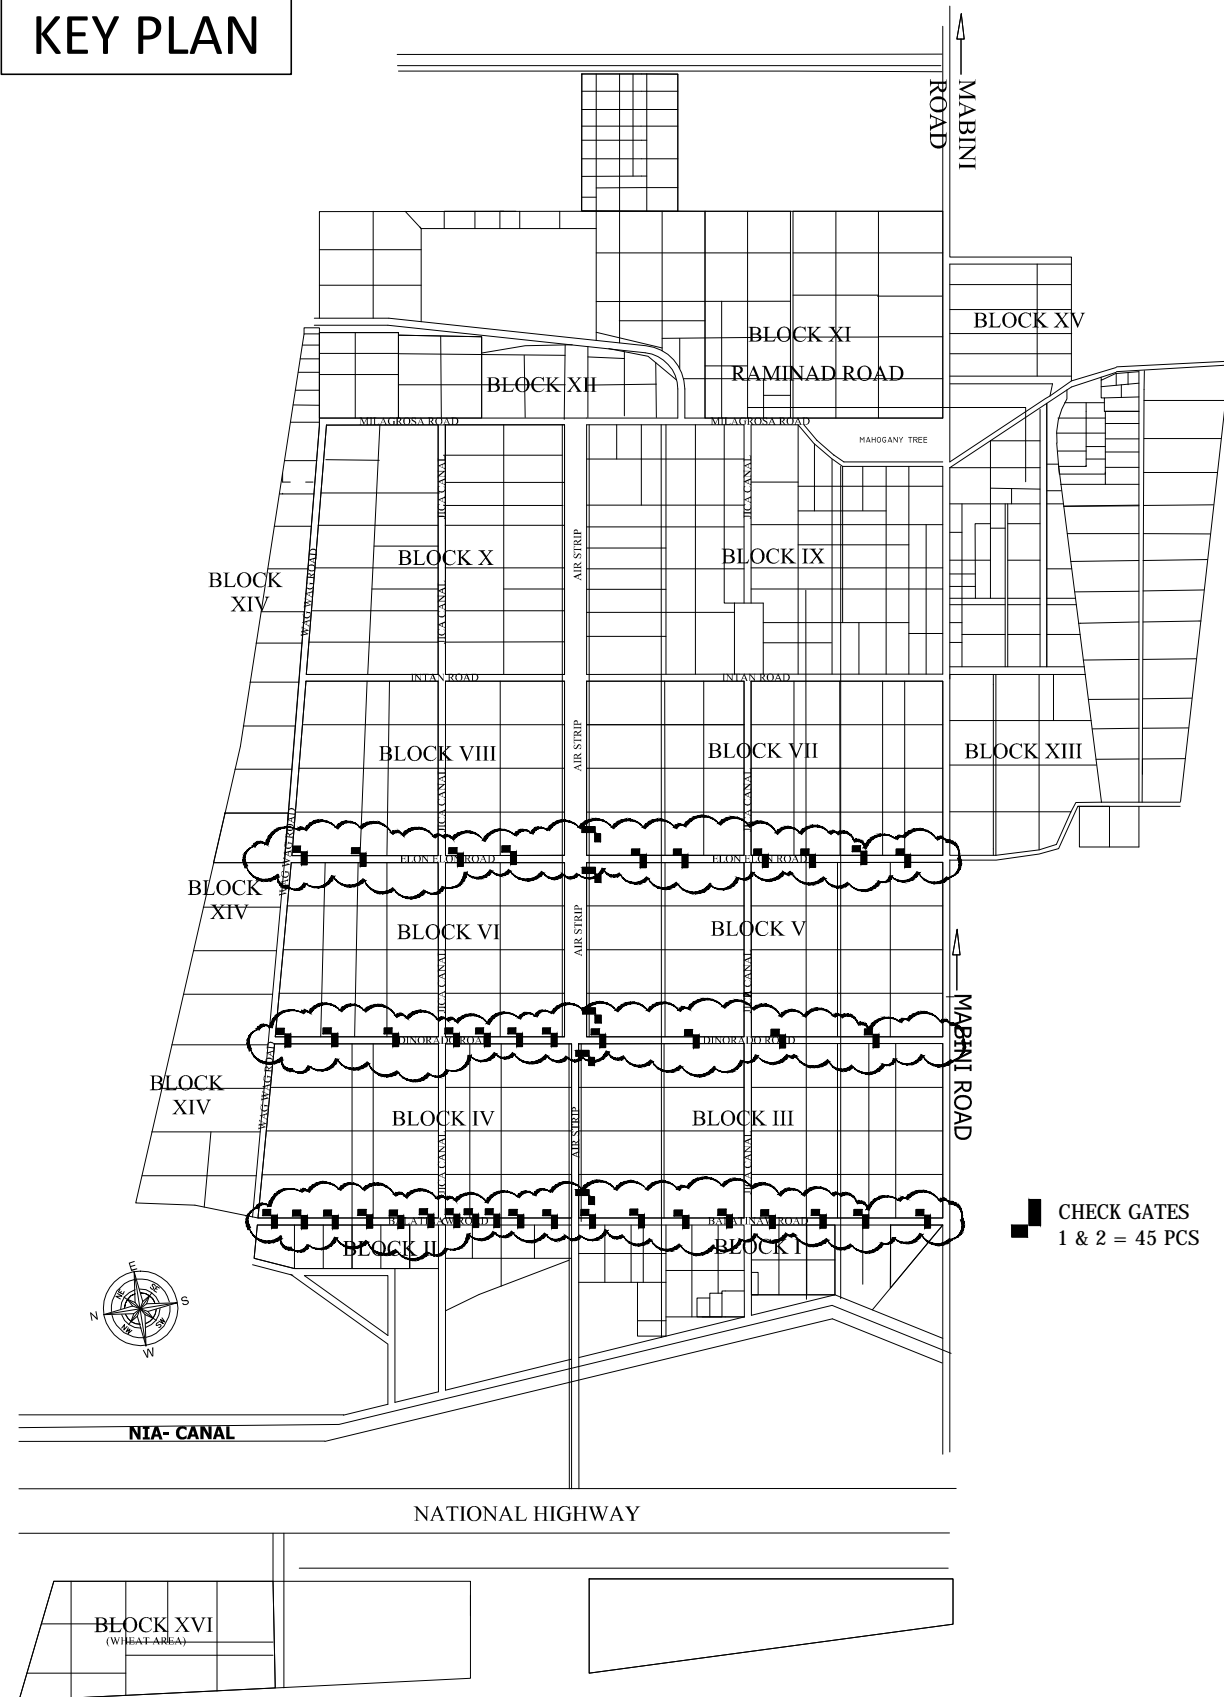


REPAIR OF EXISTING CONCRETE CHECK GATES AND FABRICATION / INSTALLATION OF NEW CONTROL SLAB

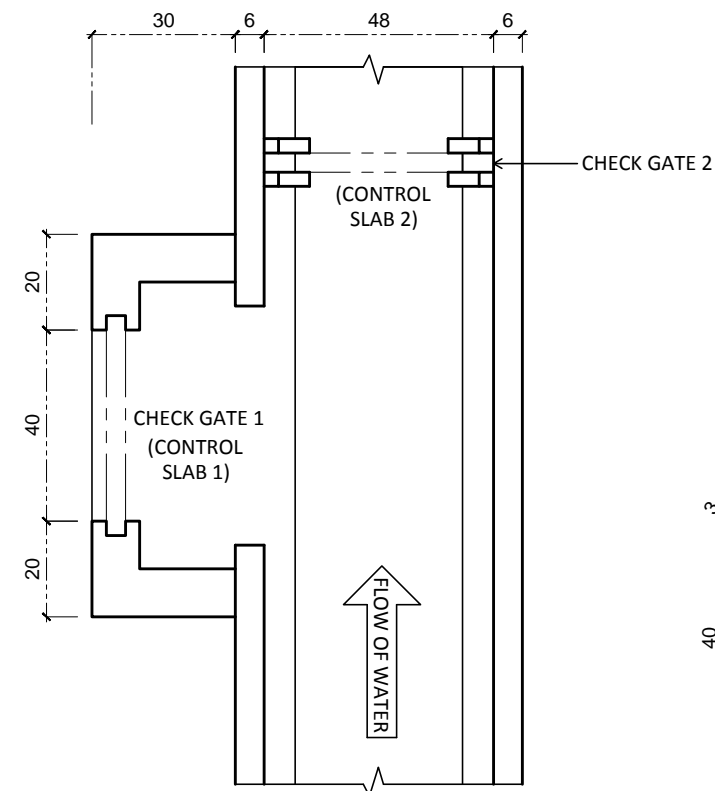


CHECK GATE 1
SCALE 1:15CM

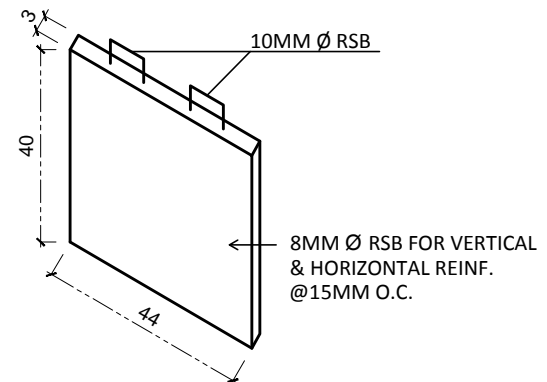

CONTROL SLAB1
SCALE 1:15CM

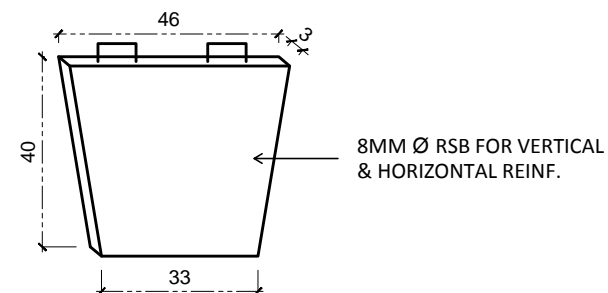

CONTROL SLAB2
SCALE 1:15CM

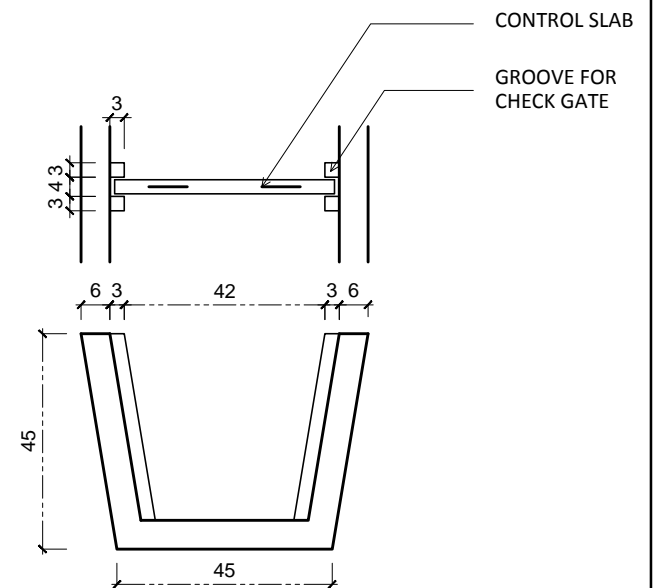

CHECK GATE2
SCALE 1:15CM

NOTE:
ONLY CONTROL SLAB - NEW FABRICATION
REPAIR DAMAGED GROOVES AND CHECK GATES
CHECK GATES 1 & 2 = 45 PCS