

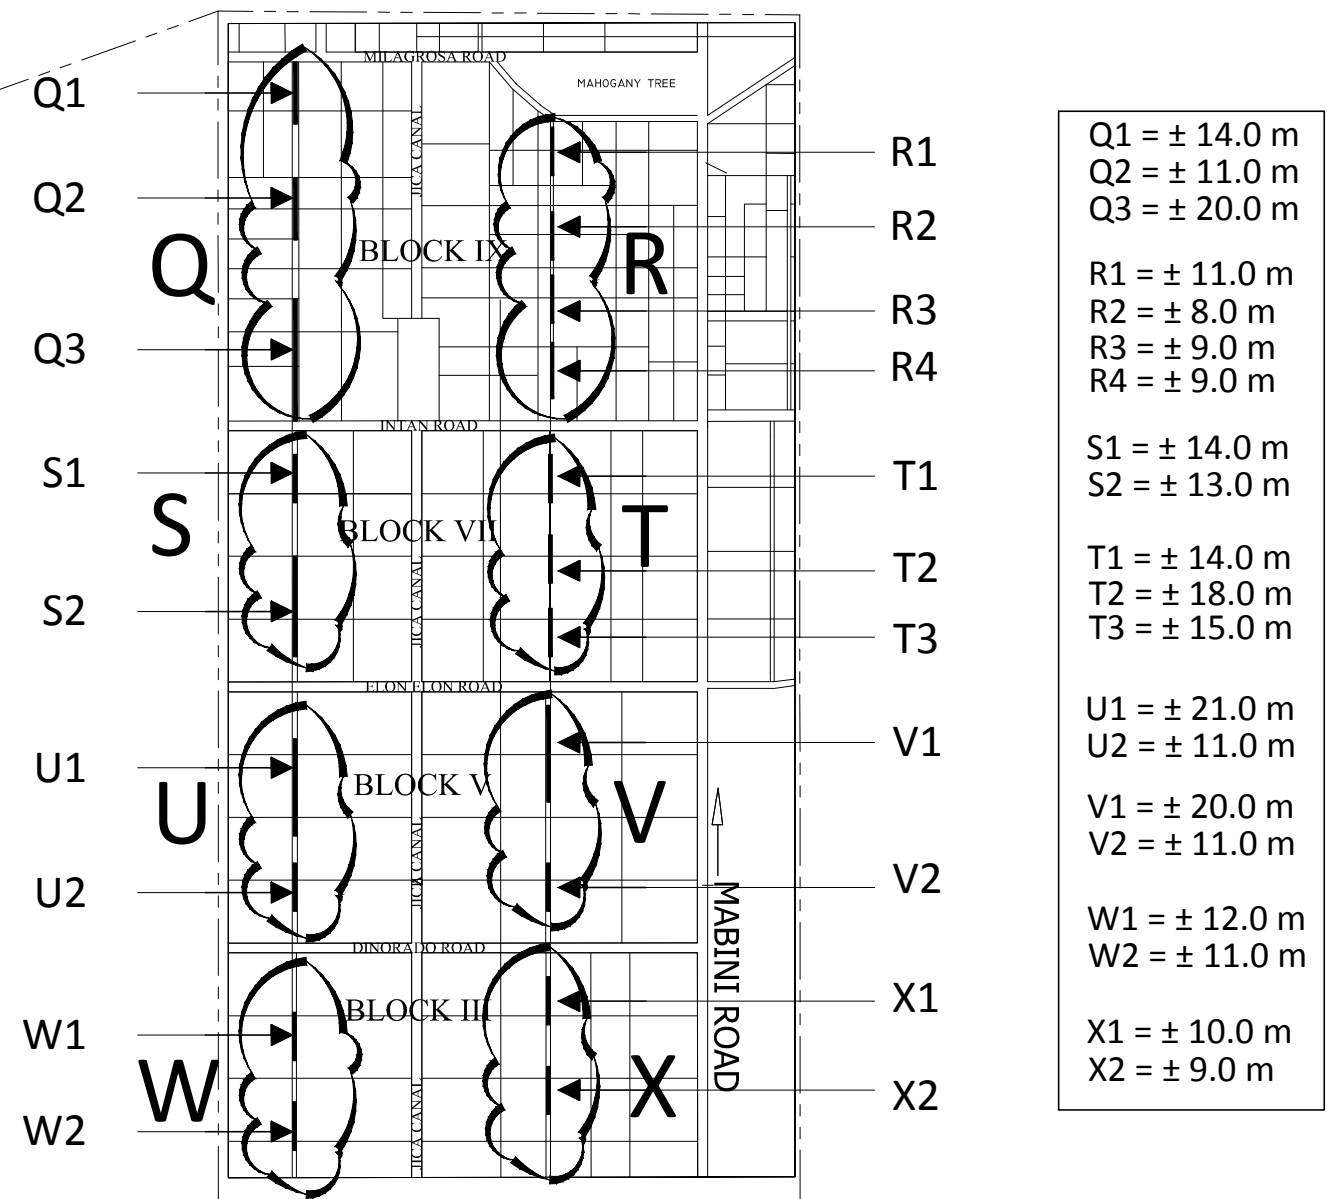



KEY PLAN

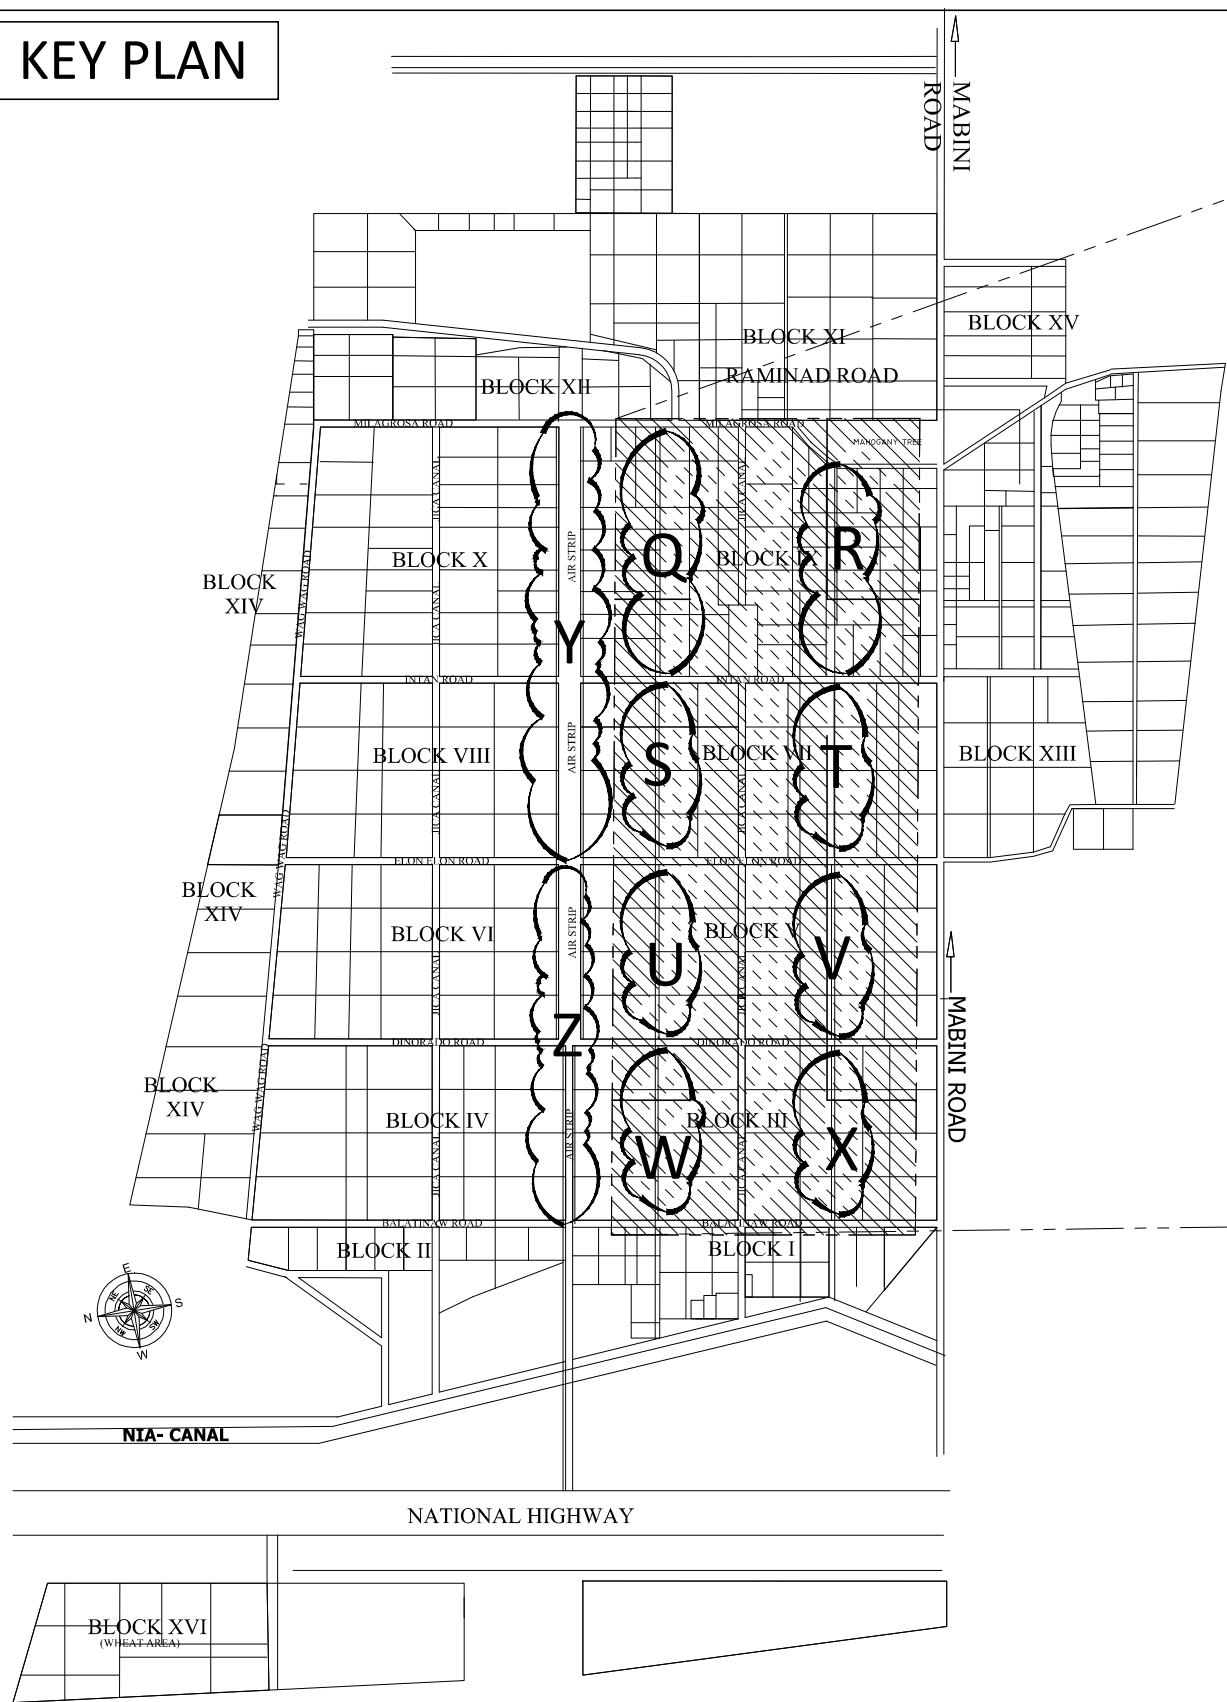


BLOW-UP PLAN
not to scale

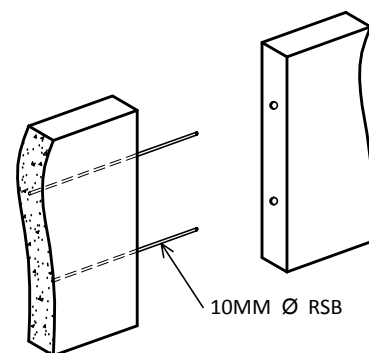

JOINT DETAIL
SCALE 1:15CM

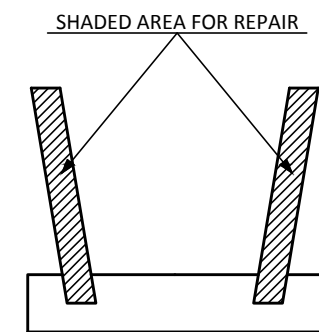

NOTE : AREA OF REPAIR AS NEEDED

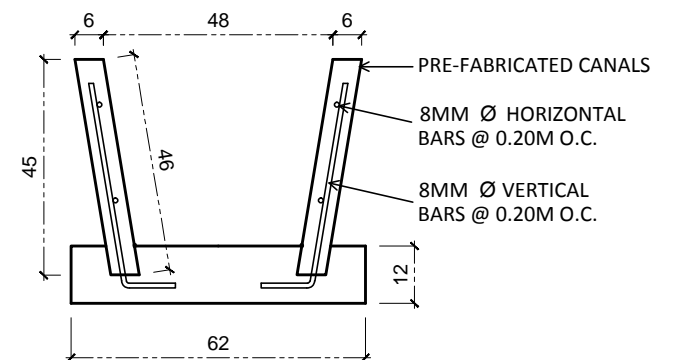

TYPICAL SECTION OF LINED CANAL
SCALE 1:15CM