



KEY PLAN

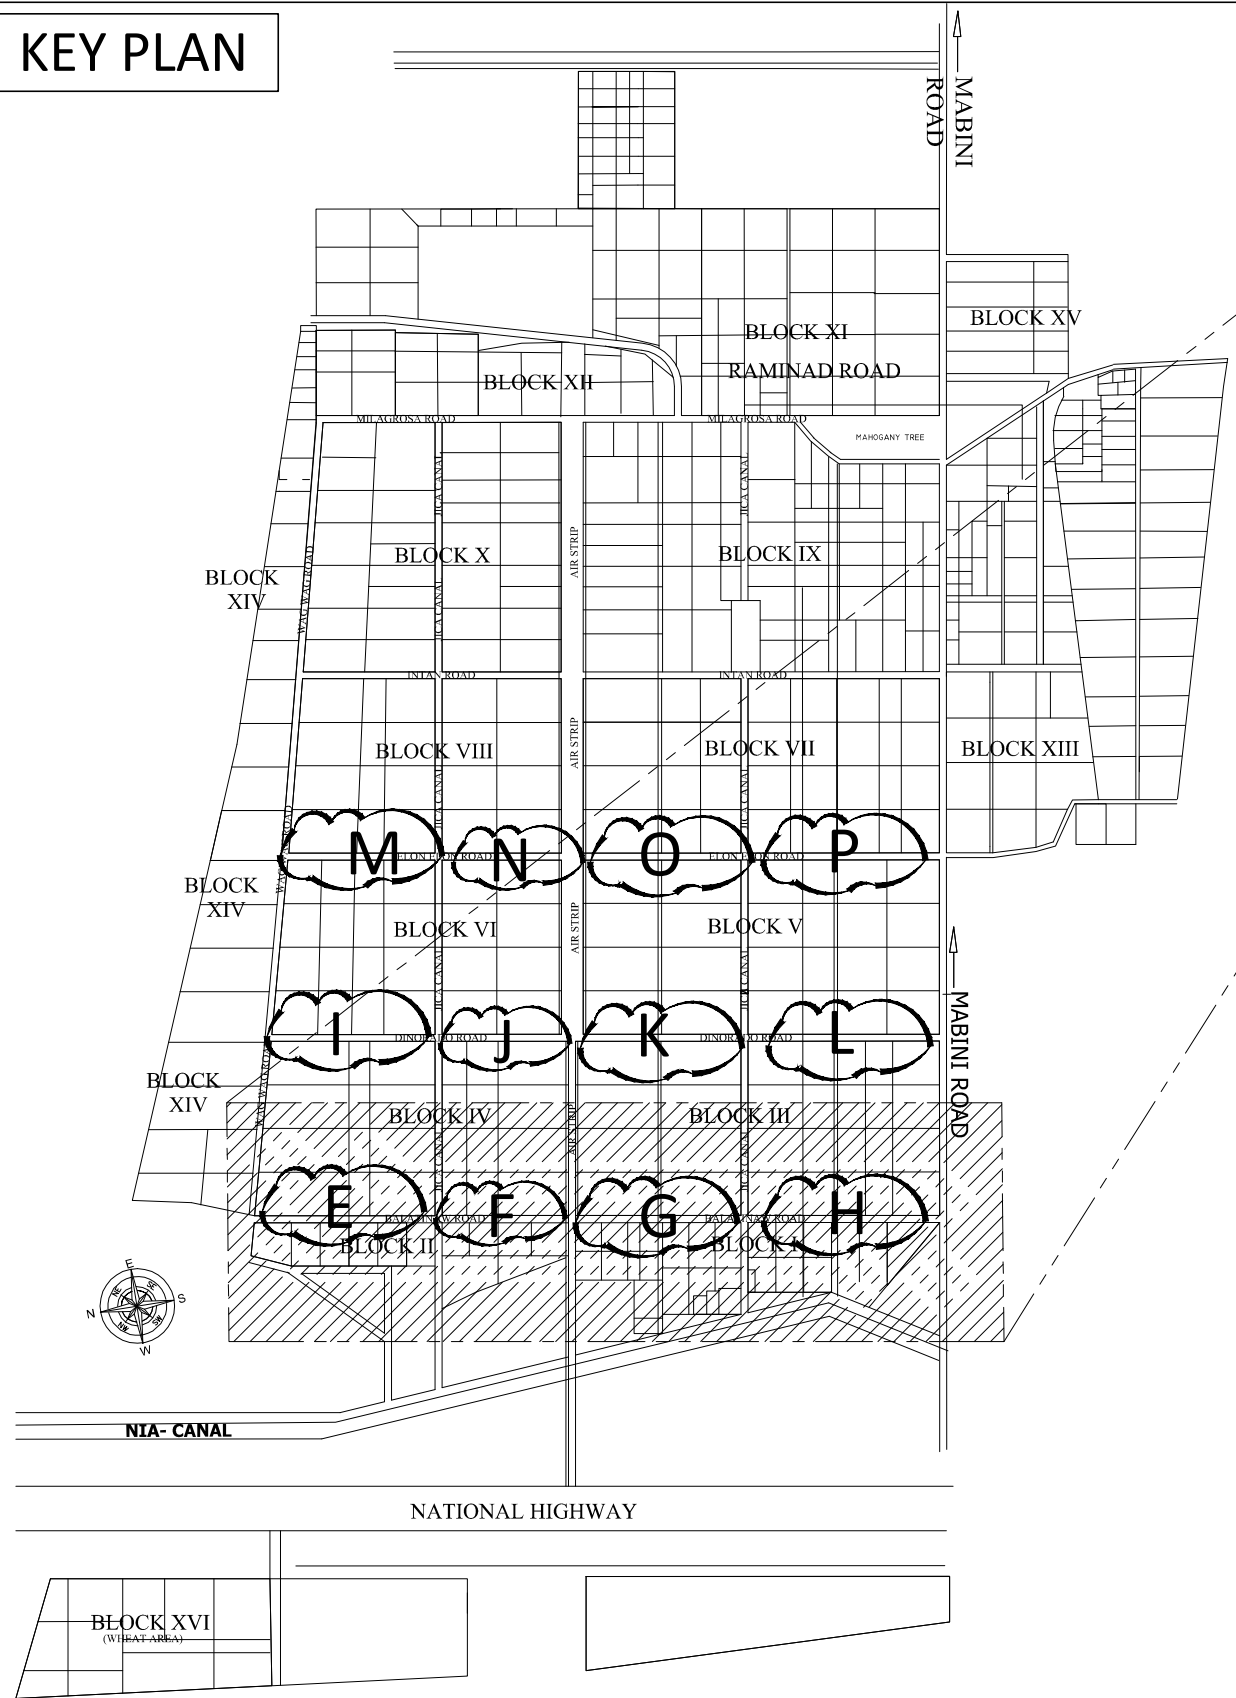


○ REMOVE/REPLACE IRRIGATION CONCRETE CANALS AND INSTALL OF NEW FABRICATED IRRIGATION CONCRETE CANALS

E1 E2 E3 F1 F2 F3 G1 G2 G3 G4 H1 H2

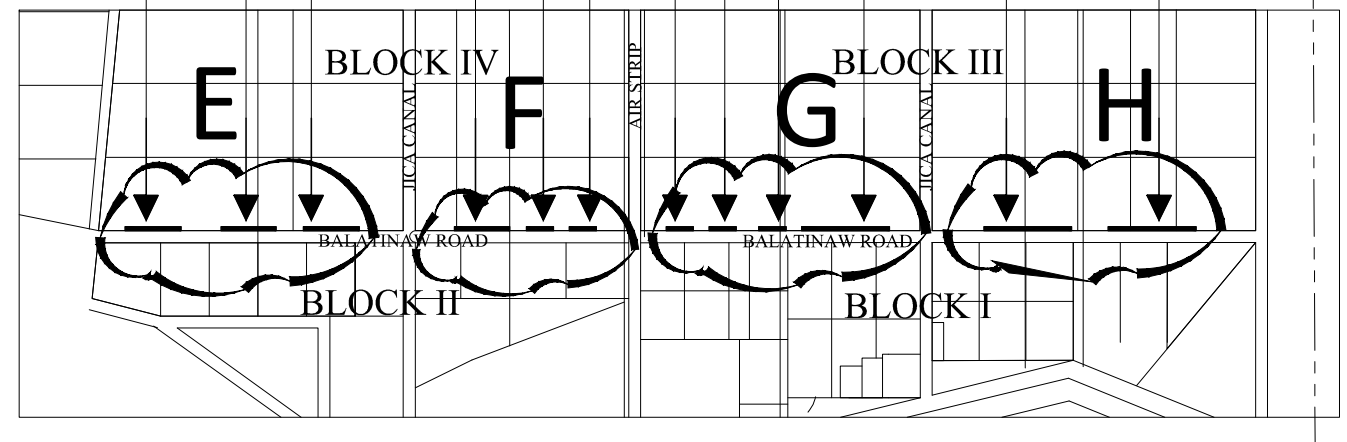


○ BLOW-UP PLAN
not to scale


E1 = ± 8.0m	F1 = ± 19.0m	G1 = ± 4.0m	H1 = ± 15.0m
E2 = ± 7.0m	F2 = ± 4.0m	G2 = ± 5.0m	H2 = ± 11.0m
E3 = ± 11.0m	F3 = ± 6.0m	G3 = ± 7.0m	
		G4 = ± 19.0m	

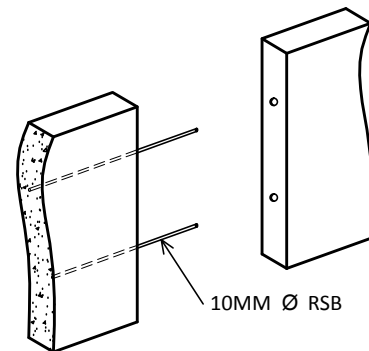

○ JOINT DETAIL
SCALE 1:15CM

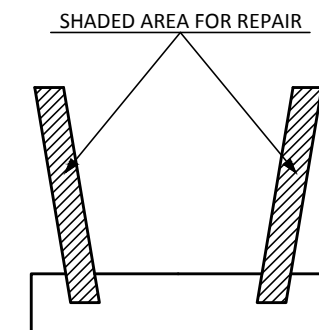

NOTE : AREA OF REPAIR AS NEEDED

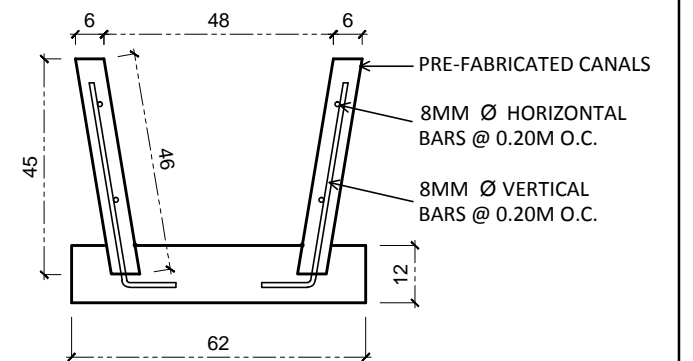

○ TYPICAL SECTION OF LINED CANAL
SCALE 1:15CM