



KEY PLAN

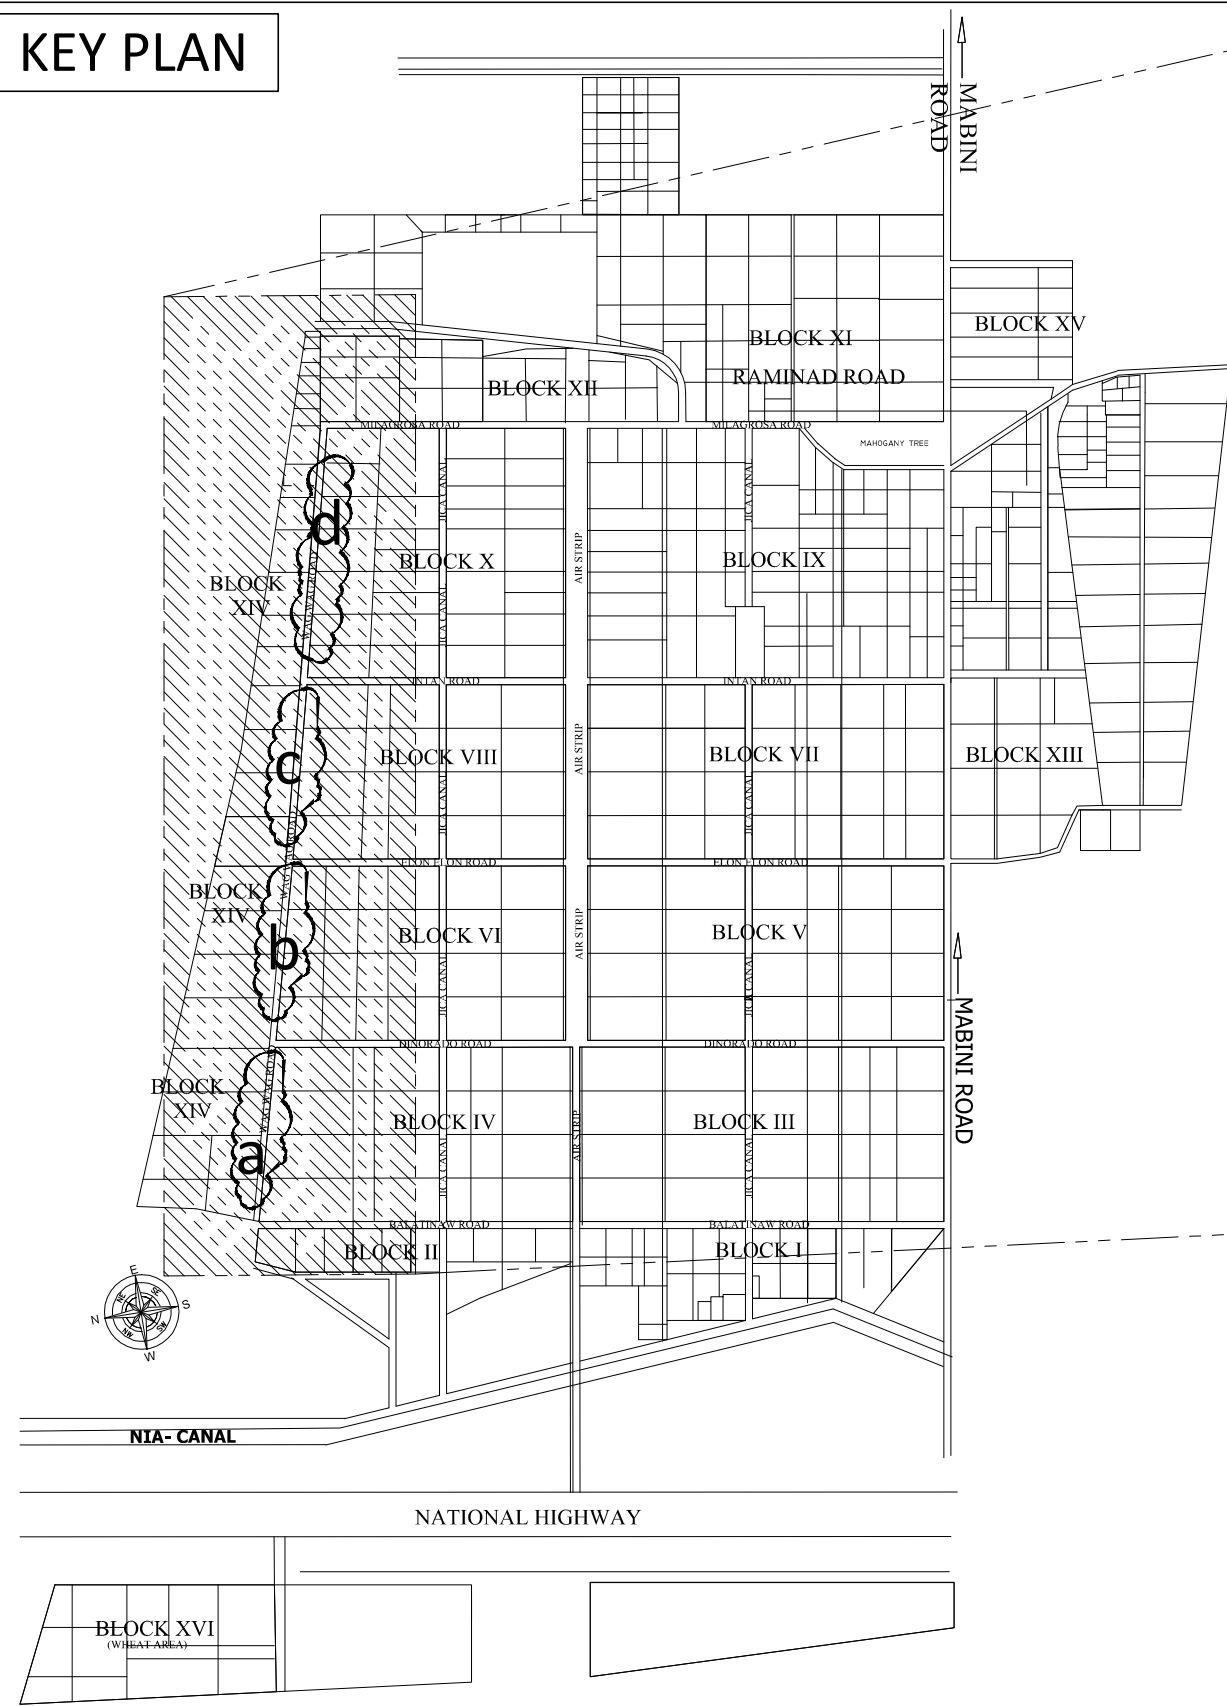


○ REMOVE/REPLACE IRRIGATION CONCRETE CANALS AND INSTALL OF NEW FABRICATED IRRIGATION CONCRETE CANALS

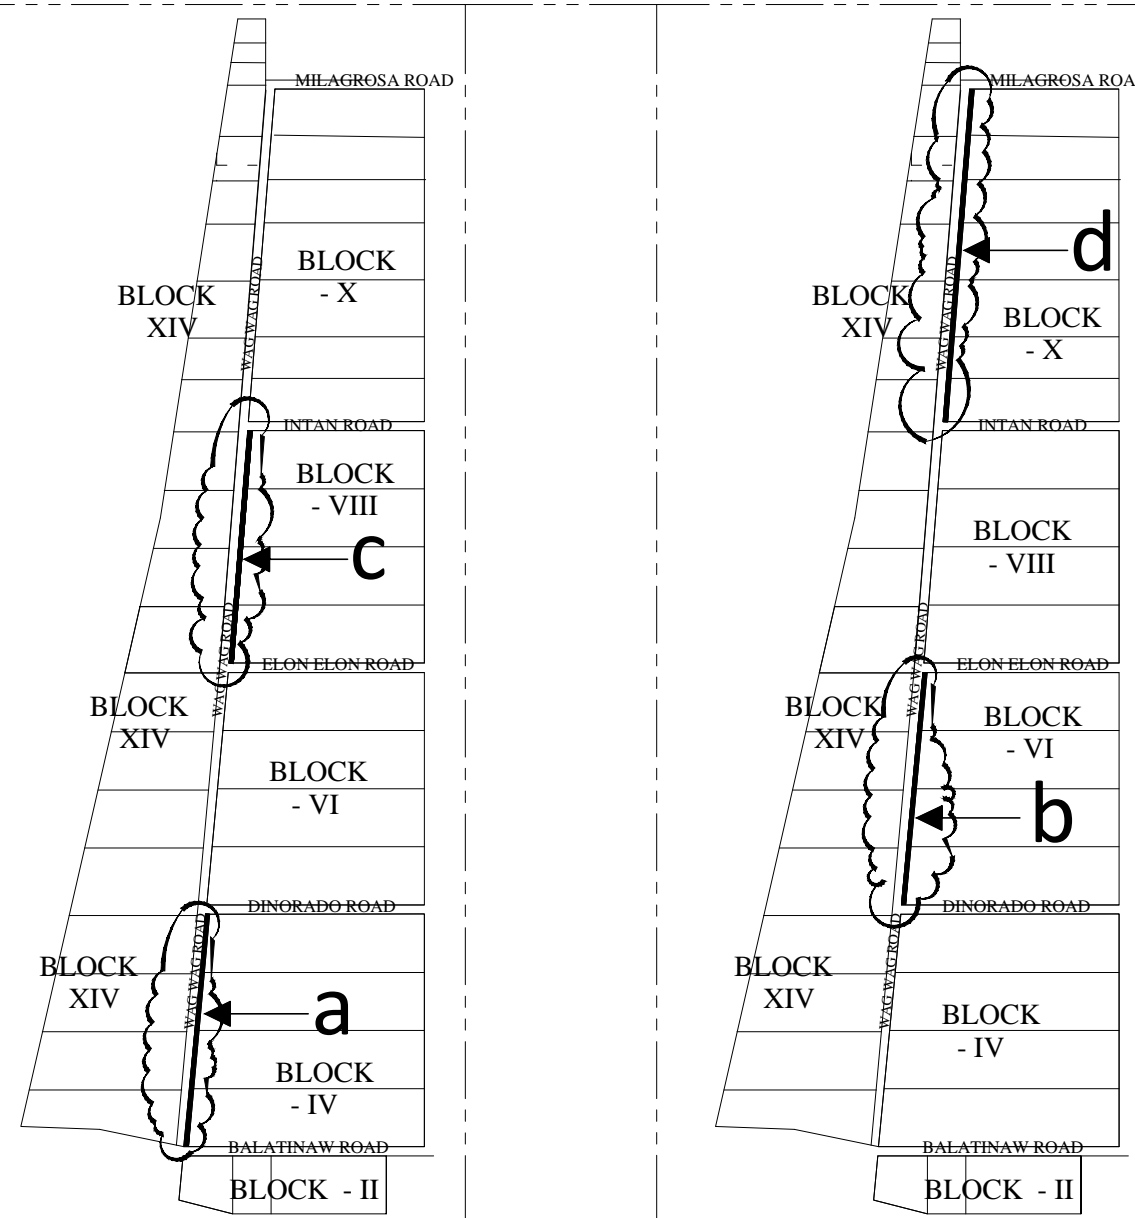


a = ± 30.0m
c = ± 30.0m

○ BLOW-UP PLAN
not to scale


b = ± 40.0m
d = ± 55.0m

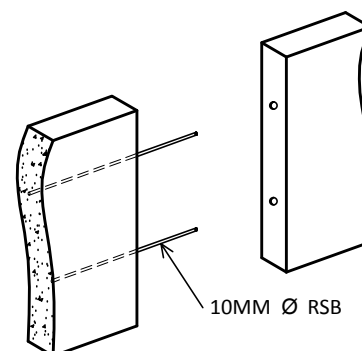

○ JOINT DETAIL
SCALE 1:15CM

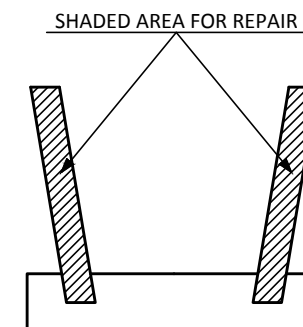

NOTE : AREA OF REPAIR AS NEEDED

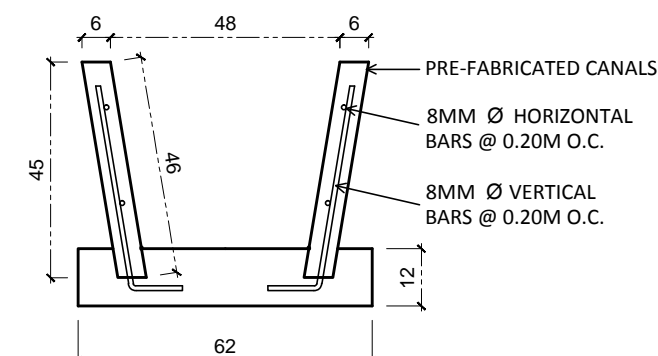

○ TYPICAL SECTION OF LINED CANAL
SCALE 1:15CM