




PERSPECTIVE
SCALE: NTS

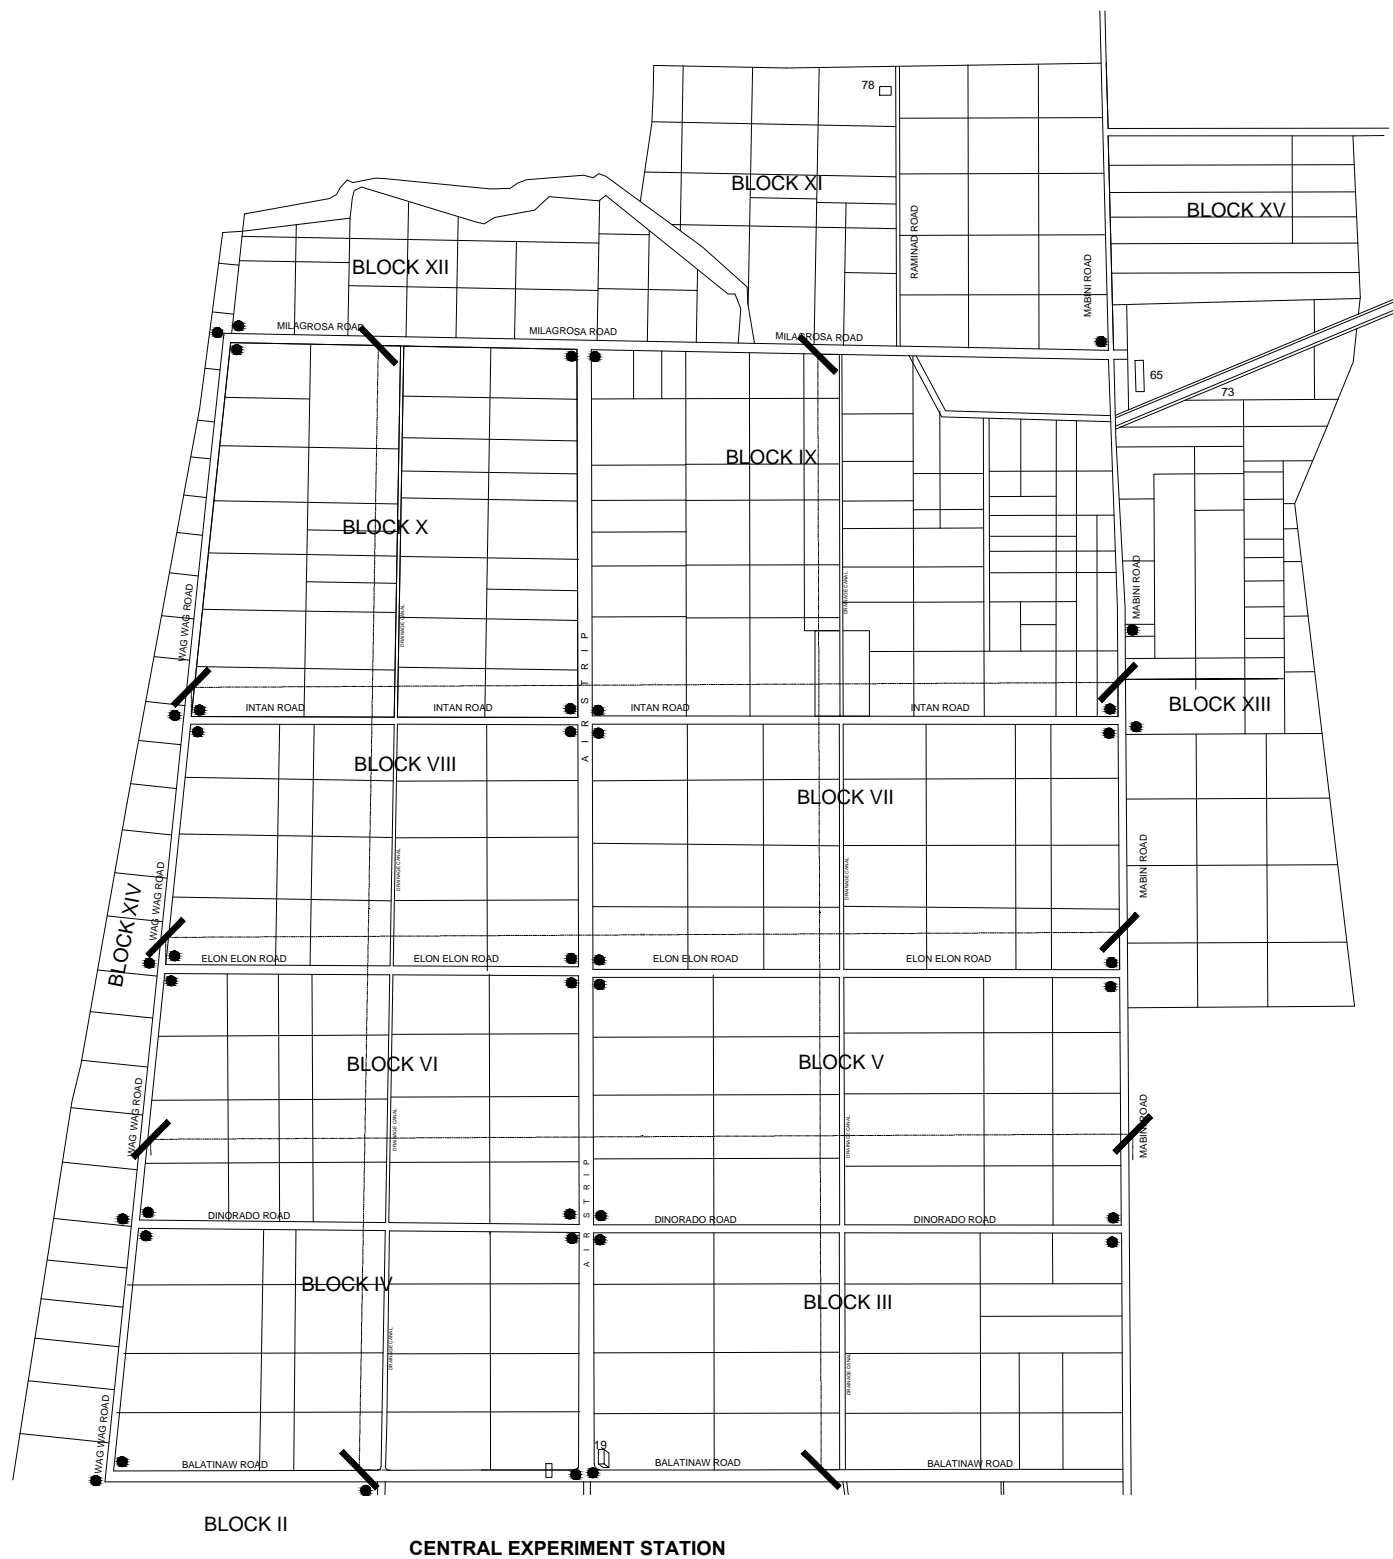

SITE DEVELOPMENT PLAN
SCALE: NTS

NOTE:
VERIFY ACTUAL
LOCATION ON SITE