


4mm ALUMINUM COMPOSITE PANEL
WITH 1" X 1" ALUMINUM TUBE FRAMING

C-SECTION ALUMINUM LOUVER

2" X 4" ALUMINUM ANALOK FRAMING

8mm THK. FIXED GLASS
(GREY COLOR)

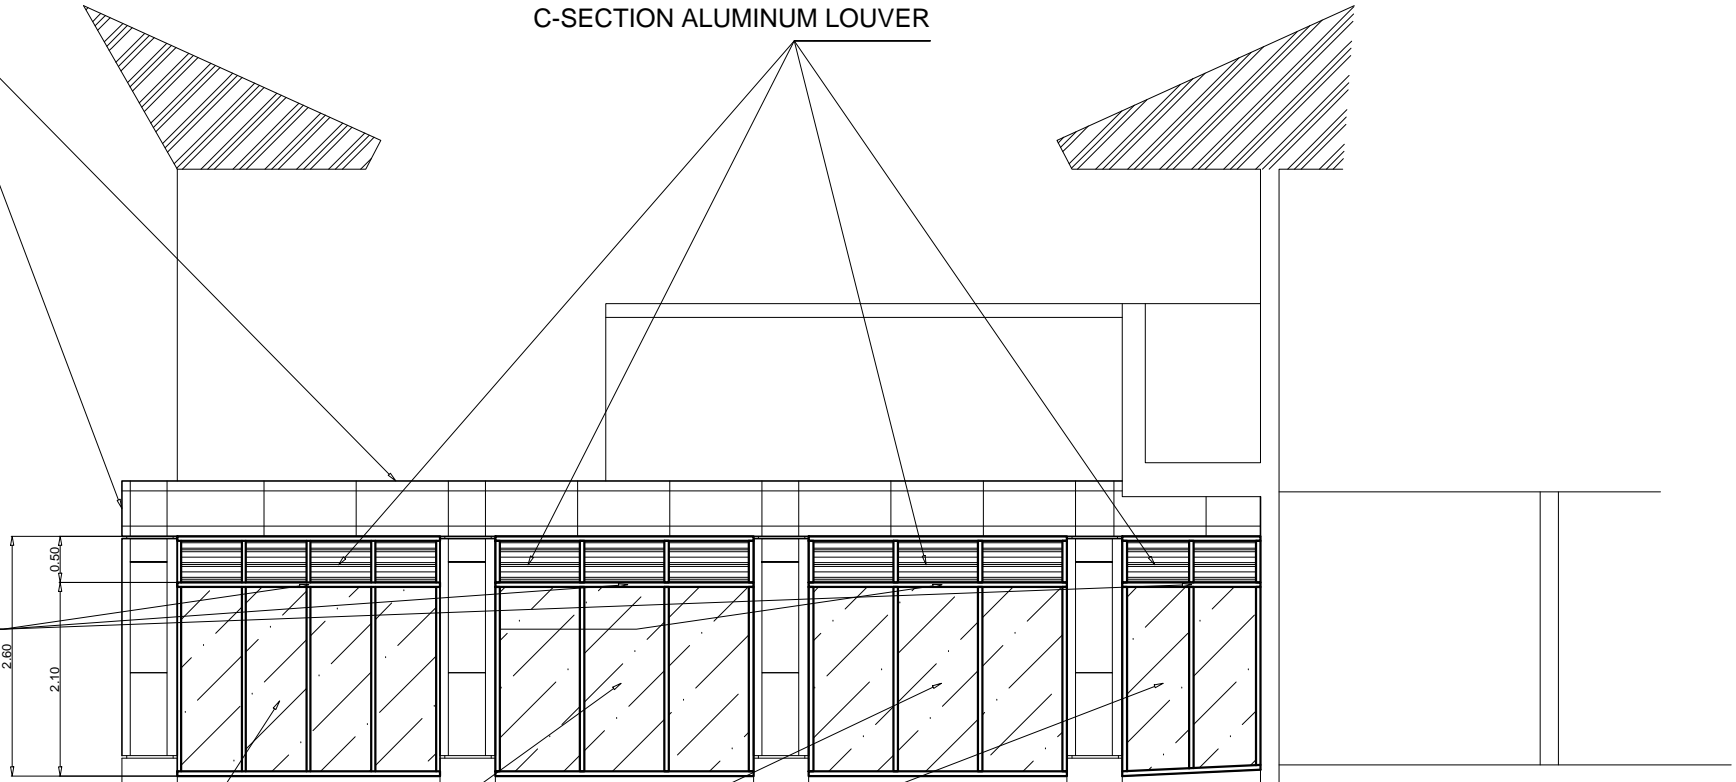

GLASS WALL / HALLWAY ENCLOSURE
FRONT ELEVATION

SCALE

1:100