



ELEVATION-1
SCALE: 1:100


ADDITIONAL CONCRETE CANOPY (SEE SECTION-B DETAIL)

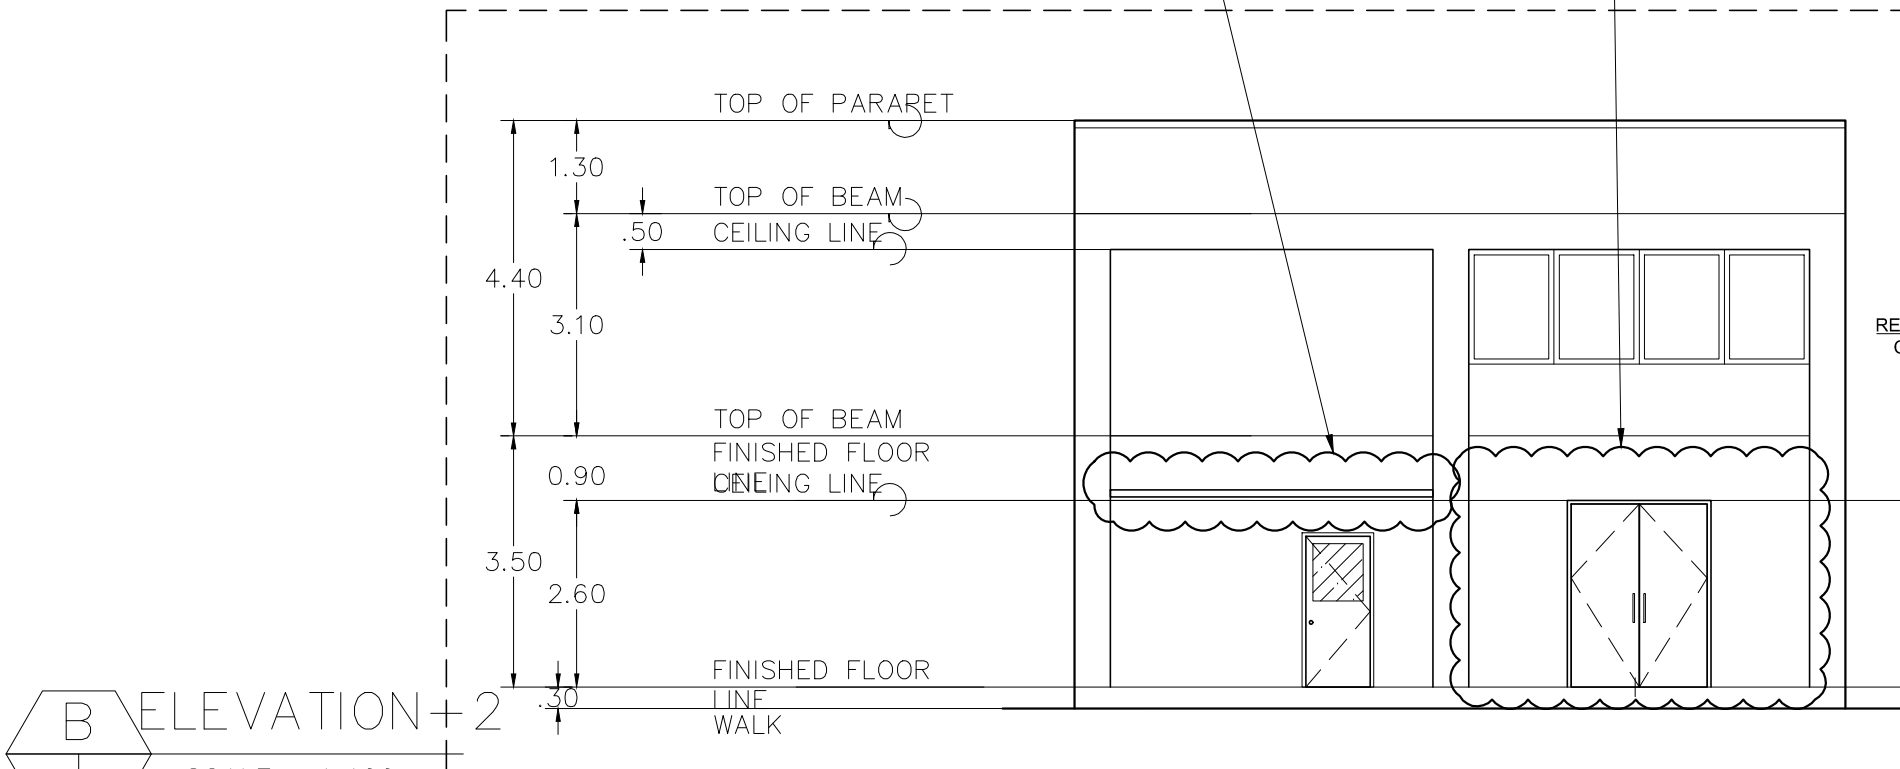


ELEVATION-2
SCALE: 1:100

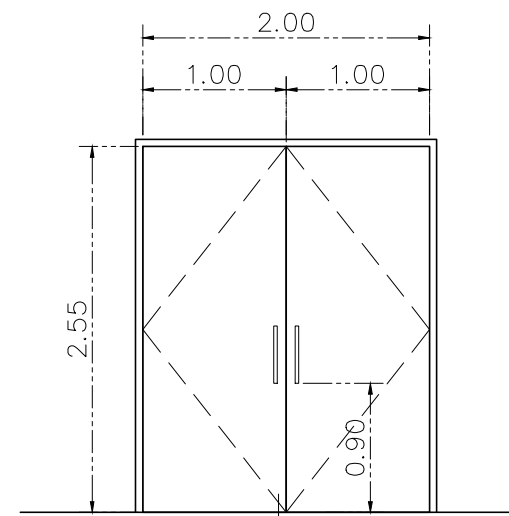


STEEL DOOR BLOW-UP ELEVATION

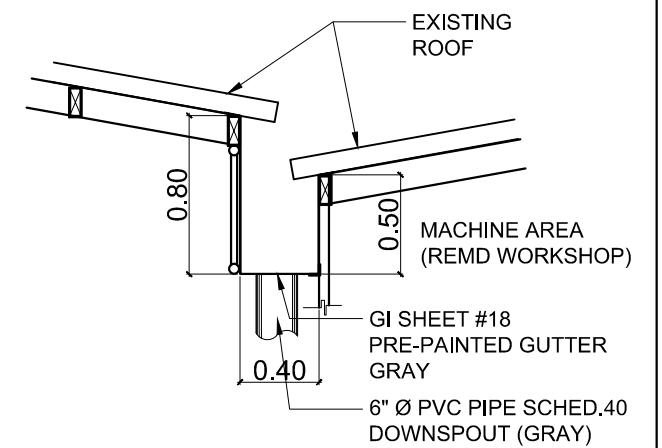

GUTTER DETAIL SECTION-A
SCALE: NTS

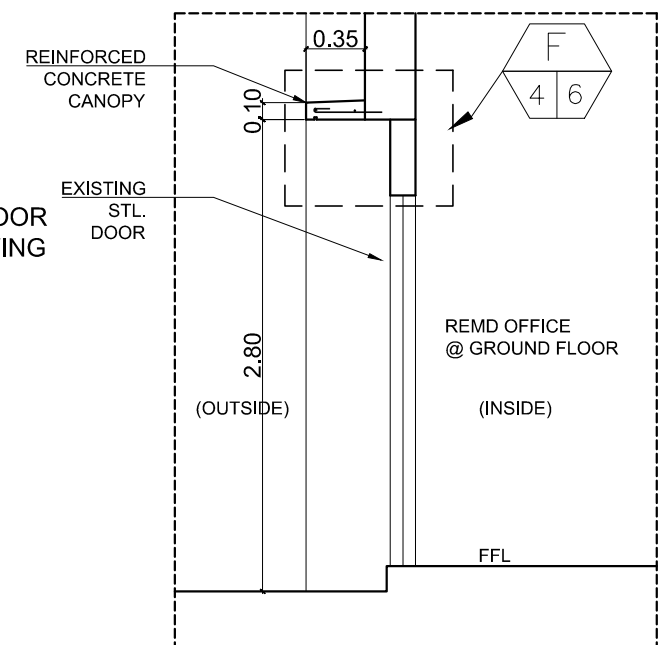

SECTION-B
SCALE: 1:NTS

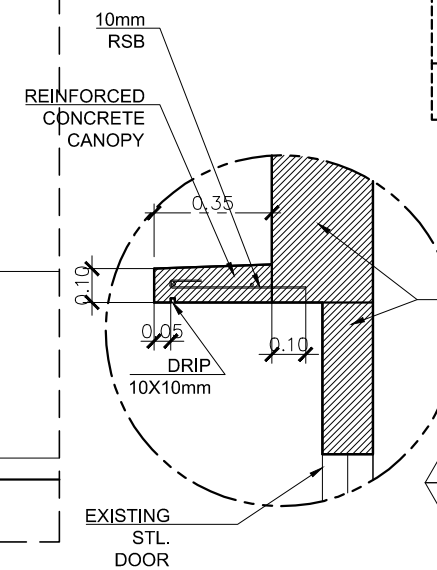

BLOW-UP DETAIL CONC. CANOPY
SCALE: 1:NTS