




ELEVATION 1 (NEW EXTERIOR GLASS WALL)

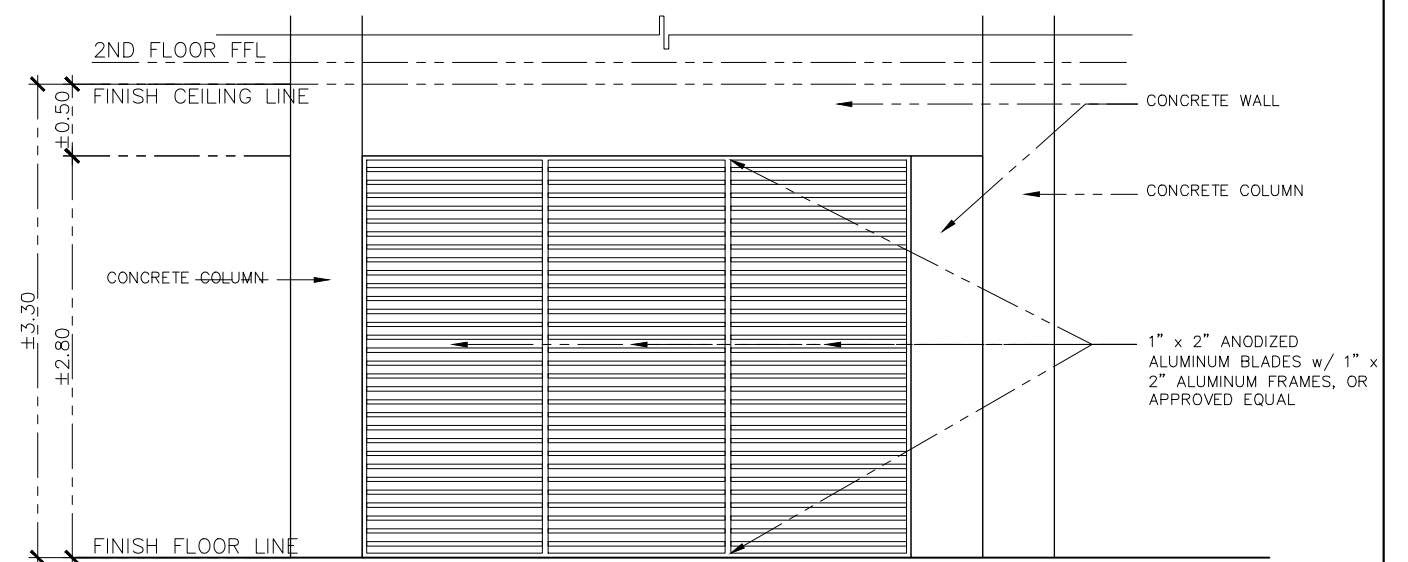


ELEVATION 2

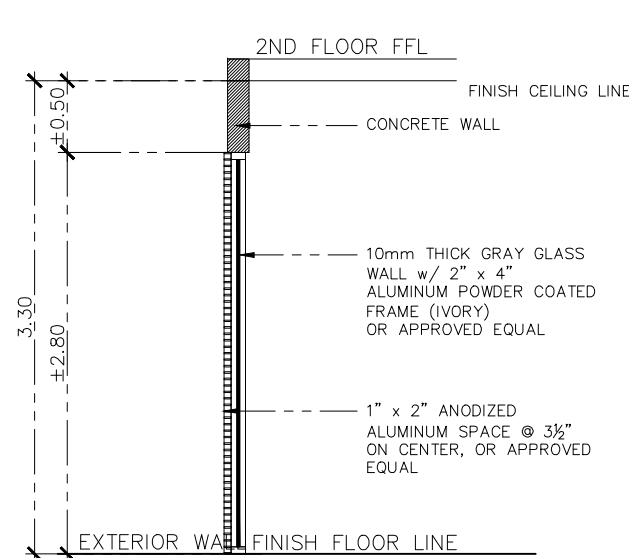


SECTION THRU A

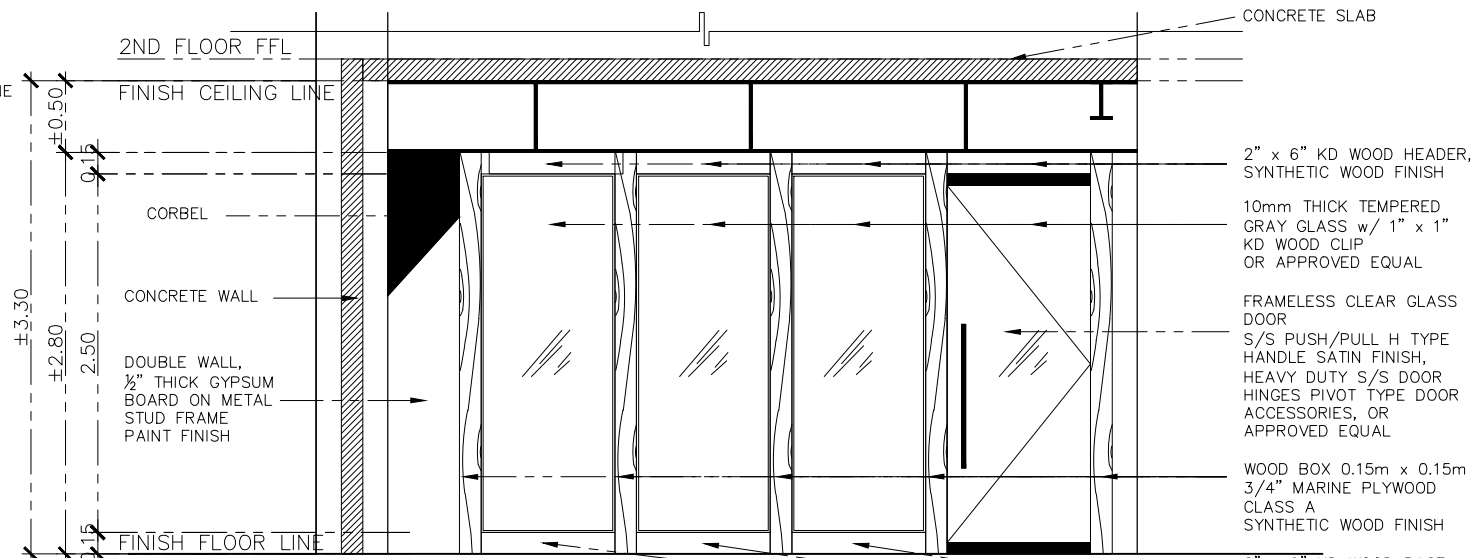


ELEVATION 3 (NEW PARTITION WALL)

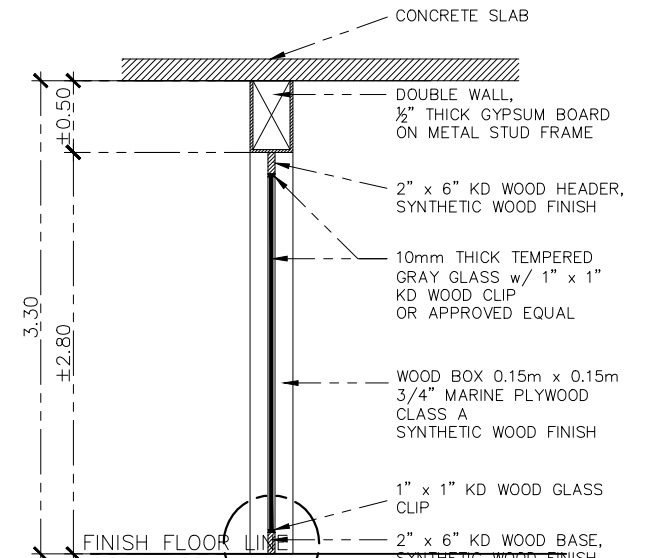


SECTION THRU B

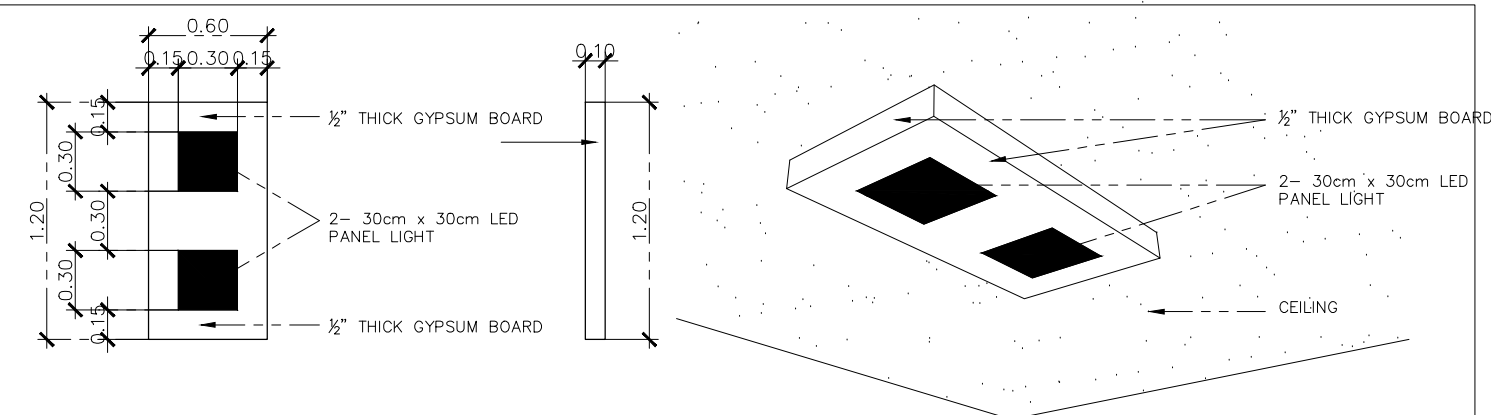

A NEW LIGHTING DETAIL  
SCALE: NTS

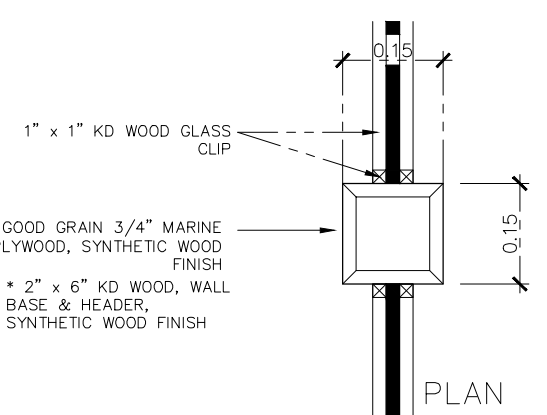

WOOD BOX DETAIL

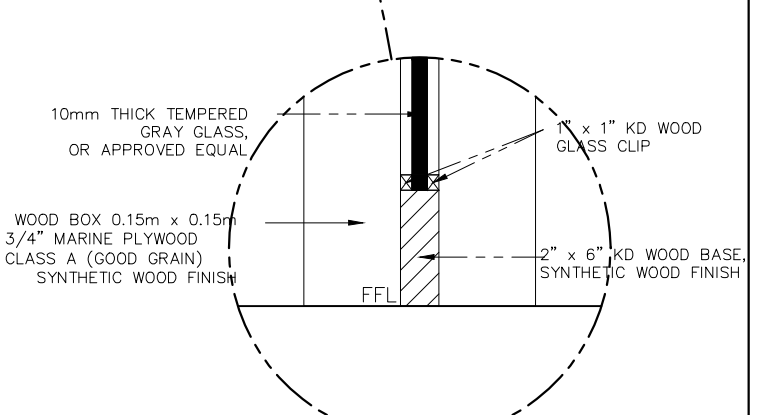

BLOW-UP DETAIL