



GROUND FLOOR PLAN
CROP BIOTECHNOLOGY CENTER

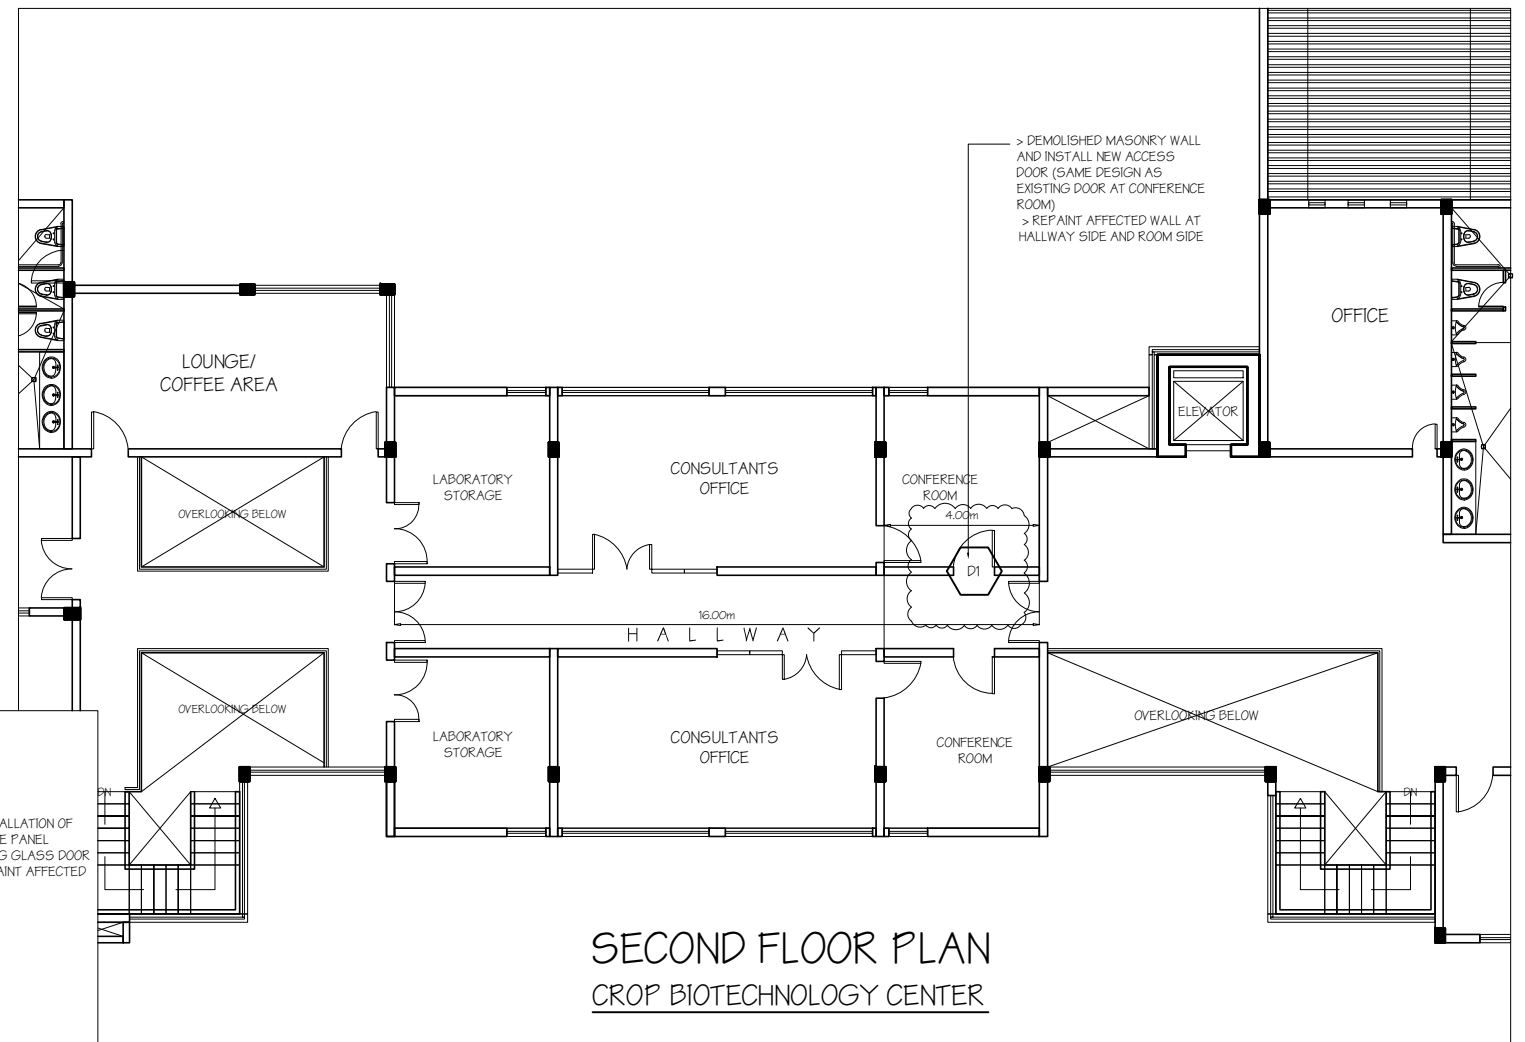

SECOND FLOOR PLAN
CROP BIOTECHNOLOGY CENTER

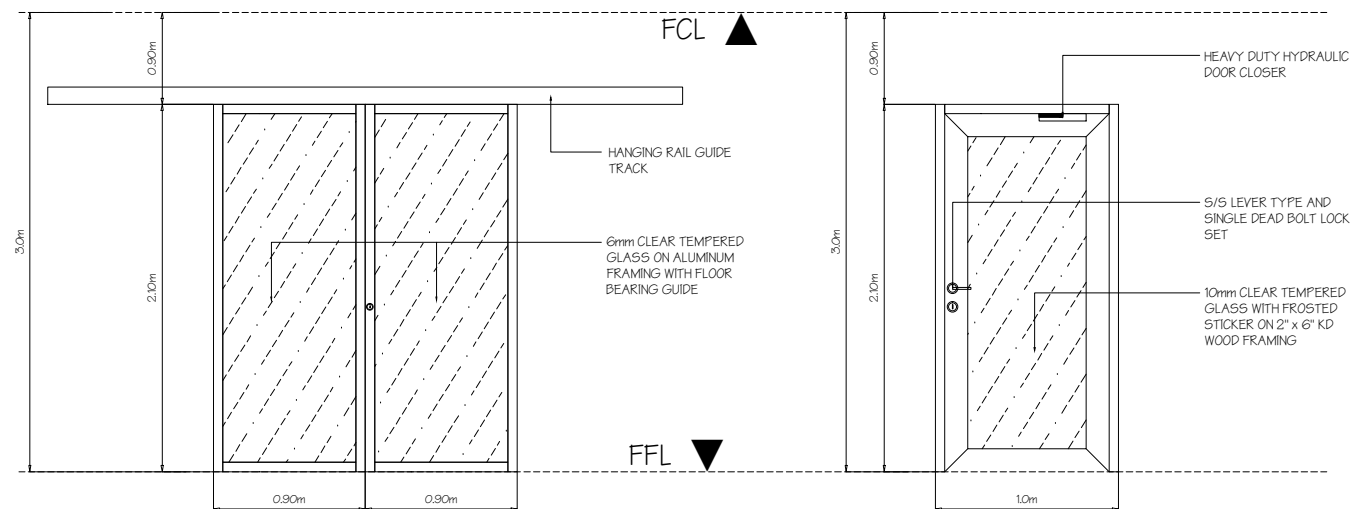

DOOR 2 ELEVATION

DOOR 1 ELEVATION

SCALE

NTS

SCALE

NTS