


THIS  
SITE

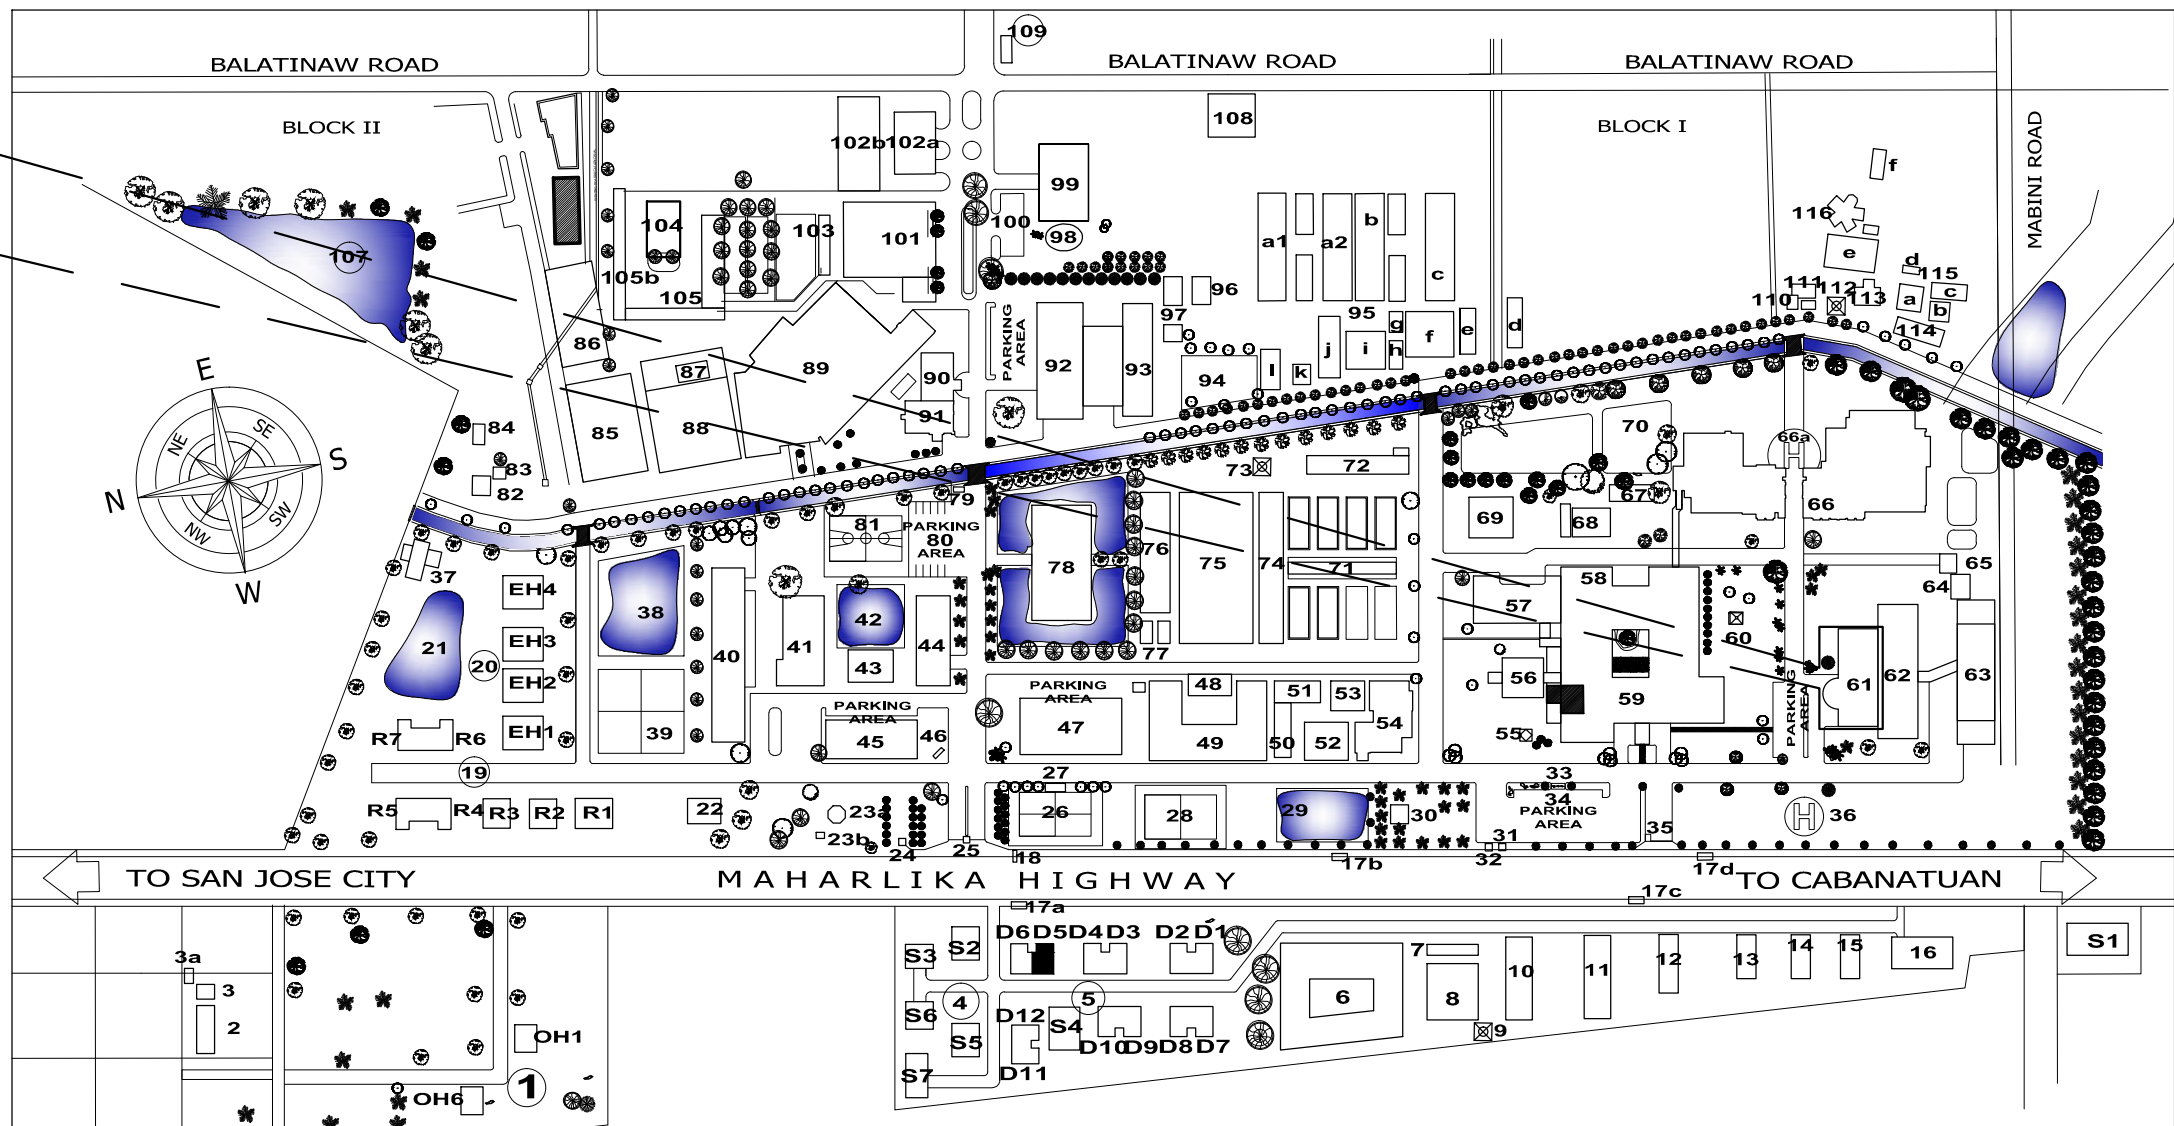

#### LEGEND:

1. BPT TYPE HOUSING AREA (OLD HOUSING) OH 1 & 6
2. WHEAT AREA SCREENHOUSE
3. WHEAT AREA HEADHOUSE
- 3a. WHEAT AREA PUMP HOUSE
4. SINGLE DETACHED HOUSING UNITS (S1 TO S7)  
S1 - SINGLE (MManali) S5 - SINGLE (ON GOING RENOVATION)  
S2 - SINGLE (Vacant) S6 - SINGLE (Mlayaen)  
S3 - SINGLE (ALJuliano) S7 - SINGLE (A/Aspiritu)  
S4 - SINGLE (LParquez)
5. DUPLEX HOUSING UNITS (D-1 TO D-12)  
D-1 DUPLEX (RBagh) D-7 DUPLEX (EJosh)  
D-2 DUPLEX (JDiops) D-8 DUPLEX (V/RBarraga)  
D-3 DUPLEX (Llibal) D-9 DUPLEX (J/Niories)  
D-4 DUPLEX (HAlfon) D-10 DUPLEX (H/RCrge)  
D-5 DUPLEX (LJavier) D-11 DUPLEX (RSuarte)  
D-6 DUPLEX (LAbaoa) D-12 DUPLEX (T/Criones)
6. STAFF DORMITORY
7. PLAYGROUND
8. STAFF VILLE COURT
9. DOMESTIC WATER TANK 1 (APARTMENT/HOUSING/DORM)
10. 8 DOORS APARTMENT (PINILISA 1 TO 8)  
PINILISA 1 - Amataia PINILISA 5 - Ilar/Zagado  
PINILISA 2 - NDesamero PINILISA 6 - Arda/Razon  
PINILISA 3 - EArcona PINILISA 7 - Malabayabas/Brena  
PINILISA 4 - JPascual PINILISA 8 - Tiongo/Belonio
11. 8 DOORS APARTMENT (MILAGROSA 1 TO 8)  
MILAGROSA 1 - X/Caguiat MILAGROSA 5 - RCruz  
MILAGROSA 2 - FGarcia MILAGROSA 6 - MGndoy  
MILAGROSA 3 - Alariza MILAGROSA 7 - Vacant  
MILAGROSA 4 - General/Noriega MILAGROSA 8 - Collado/Mamucod
12. 6 DOORS APARTMENT (GALO 1 TO 6)  
GALO 1 - Vacant GALO 4 - Vacant  
GALO 2 - Vacant GALO 5 - Alariza  
GALO 3 - Vacant GALO 6 - Collado/Mamucod
13. 3 DOORS APARTMENT (DINORADO 1 TO 3)  
DINORADO 1 - FdelePeña  
DINORADO 2 - Vacant  
DINORADO 3 - Jserapion
14. 6 DOORS APARTMENT (KALINAYAN 1 TO 6)  
KALINAYAN 1 - J/Galaw KALINAYAN 4 - J/HManalo  
KALINAYAN 2 - Lisondra/Pineda KALINAYAN 5 - ACosio  
KALINAYAN 3 - A/MCastrano KALINAYAN 6 - Kpascual
15. 6 DOORS APARTMENT (BALATINAW 1 TO 6)  
BALATINAW 1 - MPerrier BALATINAW 4 - Vacant  
BALATINAW 2 - MPerrier BALATINAW 5 - Elnava/MCastillo  
BALATINAW 3 - RMalaso BALATINAW 6 - RMabalay
16. 4 DOORS APARTMENT (AZUCENA 1 TO 4)  
AZUCENA 1 - Flumawag AZUCENA 3 - OMalanzo  
AZUCENA 2 - Desmet AZUCENA 4 - JBoudilao
- 17a. WAITING SHED 1 (NEAR MAIN GATE/STAFF HOUSE)
- 17b. WAITING SHED 2 (NEAR GATE OF STAFF DORM)
- 17c. WAITING SHED 3 (FRONT OF 2ND GATE)
- 17d. WAITING SHED 4 (RESIDES 2ND GATE)
18. SIGNBOARD TOWER (MAIN GATE)
19. ROCKEFELLER SCHOLARS HOUSING (R1 TO R5)  
Rockefeller 1 - OJactinor Rockefeller 4 - IRRI  
Rockefeller 2 - MRegalado Rockefeller 5 - RJ/Ramos  
Rockefeller 3 - EBanotili Rockefeller 6 - MBonero  
Rockefeller 7 - ATMontecalvo
20. EXECUTIVE HOUSING (PCARRD) (EH1 TO EH4)  
PCARRD 1 - Vacant PCARRD 3 - Sabula  
PCARRD 2 - EQuilang PCARRD 4 - Vacant
21. RECREATIONAL FISHING AREA (POND)
22. OLD GUESTHOUSE (MANIGBAS)
- 23a. HANG TICO
- 23b. CR MANG TICO
24. LANDBANK (OLD)
25. GUARD HOUSE (MAIN GATE)
26. TENNIS COURT
27. MINI CLUB HOUSE
28. BEACH VOLLEYBALL COURT
29. POND (NEAR HYBRID BUILDING)
30. WEST TERMINAL (GENSET/ POWERHOUSE)
31. SUBSTATION (BT/TRANSFER SWITCH BOARD TO HOUSING)
32. DISTRIBUTION TRANSFORMER (WEST TERMINAL)
33. FLAG POLE
34. MAIN LAB BUILDING PARKING AREA
35. GUARD HOUSE (2ND GATE)
36. HELIPAD
37. OLD BUNKHOUSE (BACK EXEC. HOUSES)
38. FTIC POND
39. SCREENHOUSE (FTIC BLDG.)
40. FTIC BUILDING
41. SOCIAL HALL
42. OLD CANTEN/CAFETERIA POND
43. OLD CANTEN/CAFETERIA
44. IMSSO
45. RICE MUSEUM (OLD ADMIN)
46. PHILRICE MARKER
47. RICEWINE PRODUCTION BUILDING
48. NEW RCPB BUILDING 1
49. RCPB/DA-RFU III
50. NEW RCPB BUILDING 2(ON GOING CONST.)
51. OLD RCPB BUILDING
52. HYBRID WAREHOUSE (OLD PLANT BREEDING)
53. PLANT BREEDING WORKING AREA/SHED
54. PLANT BREEDING SERVICE BUILDING(HYBRID BLDG.)
55. PHILRICE TOWER
56. NEW ADMIN. BUILDING (ON-GOING CONST.)
57. GENETICS/GERMPLASM RESOURCES FACILITIES LAB (GRD)
58. MAIN BUILDING WATERPUMP
59. PHILRICE MAIN LABORATORY BUILDING (JICA)
60. COMMUNICATION TOWER
61. CAFETERIA
62. TRAINING DORM 1
63. TRAINING DORM 2
64. TRAINING DORM LAUNDRY AREA
65. POWERHOUSE (FOR CDC TERMINAL LINE)
66. NEW DA-CROP BIOTECHNOLOGY CENTER LABORATORY AND PLenary BUILDING (ON-GOING CONST.)
- 66a. HELIPAD 3 (TO BE REMOVED FOR CBC SITE)
67. CHEMICAL AND HAZARDOUS STORAGE
68. SOUTH TERMINAL (GENSET AND POWERHOUSE)
69. RECORDS STORAGE/ PRINTING BLDG. (FORMER CENTRAL SUPPLY BLDG.)
70. TREATMENT POND
71. GREENHOUSE WITH HEADHOUSE (JICA)
72. WORKING AREA AND STORAGE SHED WITH WASHING AREA (CPD/ASPPD)
73. EAST DOMESTIC WATER TANK (NEAR JICA GREENHOUSE)
74. SCREENHOUSE WITH HEADHOUSE (JICA)
75. REGULAR SCREENHOUSE - 1 FOR PBBD
76. REGULAR SCREENHOUSE - 2 FOR PBBD
77. COLD TOLERANCE EXPT. FACILITIES
78. CROP SERVICE BUILDING (TTT/ANC)
79. MID TERMINAL (PANEL BOARD)
80. PARKING AREA (ADJACENT TO BASKETBALL COURT)
81. BASKETBALL COURT
82. NORTH TERMINAL (GENSET/POWERHOUSE)
83. NORTH TERMINAL POWERHOUSE STORAGE
84. KOICA POWERHOUSE/GENSET
85. KOICA SEED PROCESSING BUILDING
86. NEW BUFFER STOCK SEED WAREHOUSE BUILDING (ON-GOING CONST.)
87. REVERSIBLE FLATBED DRYER (2 UNITS)
88. BUFFER STOCK SEED WAREHOUSE (BDD)
89. BDD AND JAU OFFICE
90. SEED TECHNOLOGY BUILDING
91. NATIONAL SEED QUALITY CONTROL SERVICES (NSQCS)
92. FIELD SERVICE BUILDING (REMD WORKING AREA)
93. RICE MECHANIZATION AND ENG'G CENTER (REMD)
94. REMD POND
95. SCREENHOUSE AND HEADHOUSE  
a1. SCREENHOUSE 1 WITH HEADHOUSE1 (Pacada)  
a2. SCREENHOUSE2 WITH HEADHOUSE2 (Pacada)  
b. SCREENHOUSE WITH HEADHOUSE (Bracada)  
c. SCREENHOUSE WITH HEADHOUSE (Caguiat)  
d. SCREENHOUSE 1 (Existing Screenhouse)  
e. SCREENHOUSE 2 (Existing Screenhouse)  
f. TRANSGENIC SCREENHOUSE (Existing)  
g. HEADHOUSE 1(Existing Headhouse)  
h. HEADHOUSE 2 (Existing Headhouse)  
i. SCREENHOUSE 3 (Existing Screenhouse)  
j. SCREENHOUSE 4 (Existing Screenhouse)  
k. HEADHOUSE 3 (Brena)  
l. RICE BLAST (Caguiat)
96. REMD MECHANICAL DRYER
97. REMD WORKING AREA
98. STAGE (TOLLGATE)
99. CROP PROCESSING SHED (TOLLGATE)
100. FOM WASHING AREA
101. PHYSICAL PLANT & FOM BUILDING
- 102a. PPMD BUILDING
- 102b. PPMD / CENTRAL WAREHOUSE
103. FOM MACHINERY POOL / WORKING AREA
104. MOTORPOOL SHED (former FOM Shed/Facilities)
105. MOTORPOOL/MAINTENANCE SHED (Former FOM Shed Add'l)
- 105.b. SERVICE BAY SHED AT THE MOTORPOOL
106. REMD WIND MILL
107. POND (TRIANGLE)
108. AGROMET
109. METHANE VAN PROJECT FIELD OFFICE
110. PUMPHOUSE (PALAYAMANAN AREA)
111. PALAYAMANAN WORKING SHED 1
112. SOUTH DOMESTIC WATER TANK(IRBAS/PALAYAMANAN)
113. PALAYAMANAN WORKING SHED 2
114. PALAYAMANAN/IRBAS OFFICE
115. IRBAS FACILITIES( a,b,c,d,e,f)
116. PALAYAMANAN WORKING SHED 3
117. OUTPOST /GUARDHOUSE (AIRSTRIPE)
118. MATERIAL RECOVERY FACILITY AREA
119. FUTURE RICE AREA
- 119a. FUTURE RICE (elevated water tank with pump)
120. a,b,c. GATE, DRIVEWAY ALONG MABINI ROAD

## PHILRICE CENTRAL EXPERIMENT STATION


BRGY. MALIGAYA, SCIENCE CITY OF  
MUNOZ NUEVA ECIJA

### SITE DEVELOPMENT PLAN

- SCOPE OF WORK:**
- 1

-CLEANING / SCRUBBING OF CONCRETE DECK, TREAT FLOOR CRACKS WITH CONCRETE EPOXY, RUBBERIZED PAINT FINISH
- 2

-INSTALL HEAVY DUTY STAINLESS STEEL ROOF DECK DOME TYPE FLOOR DRAIN STRAINER, 6 PCS, LOCATION AS SHOWN ON DRAWING

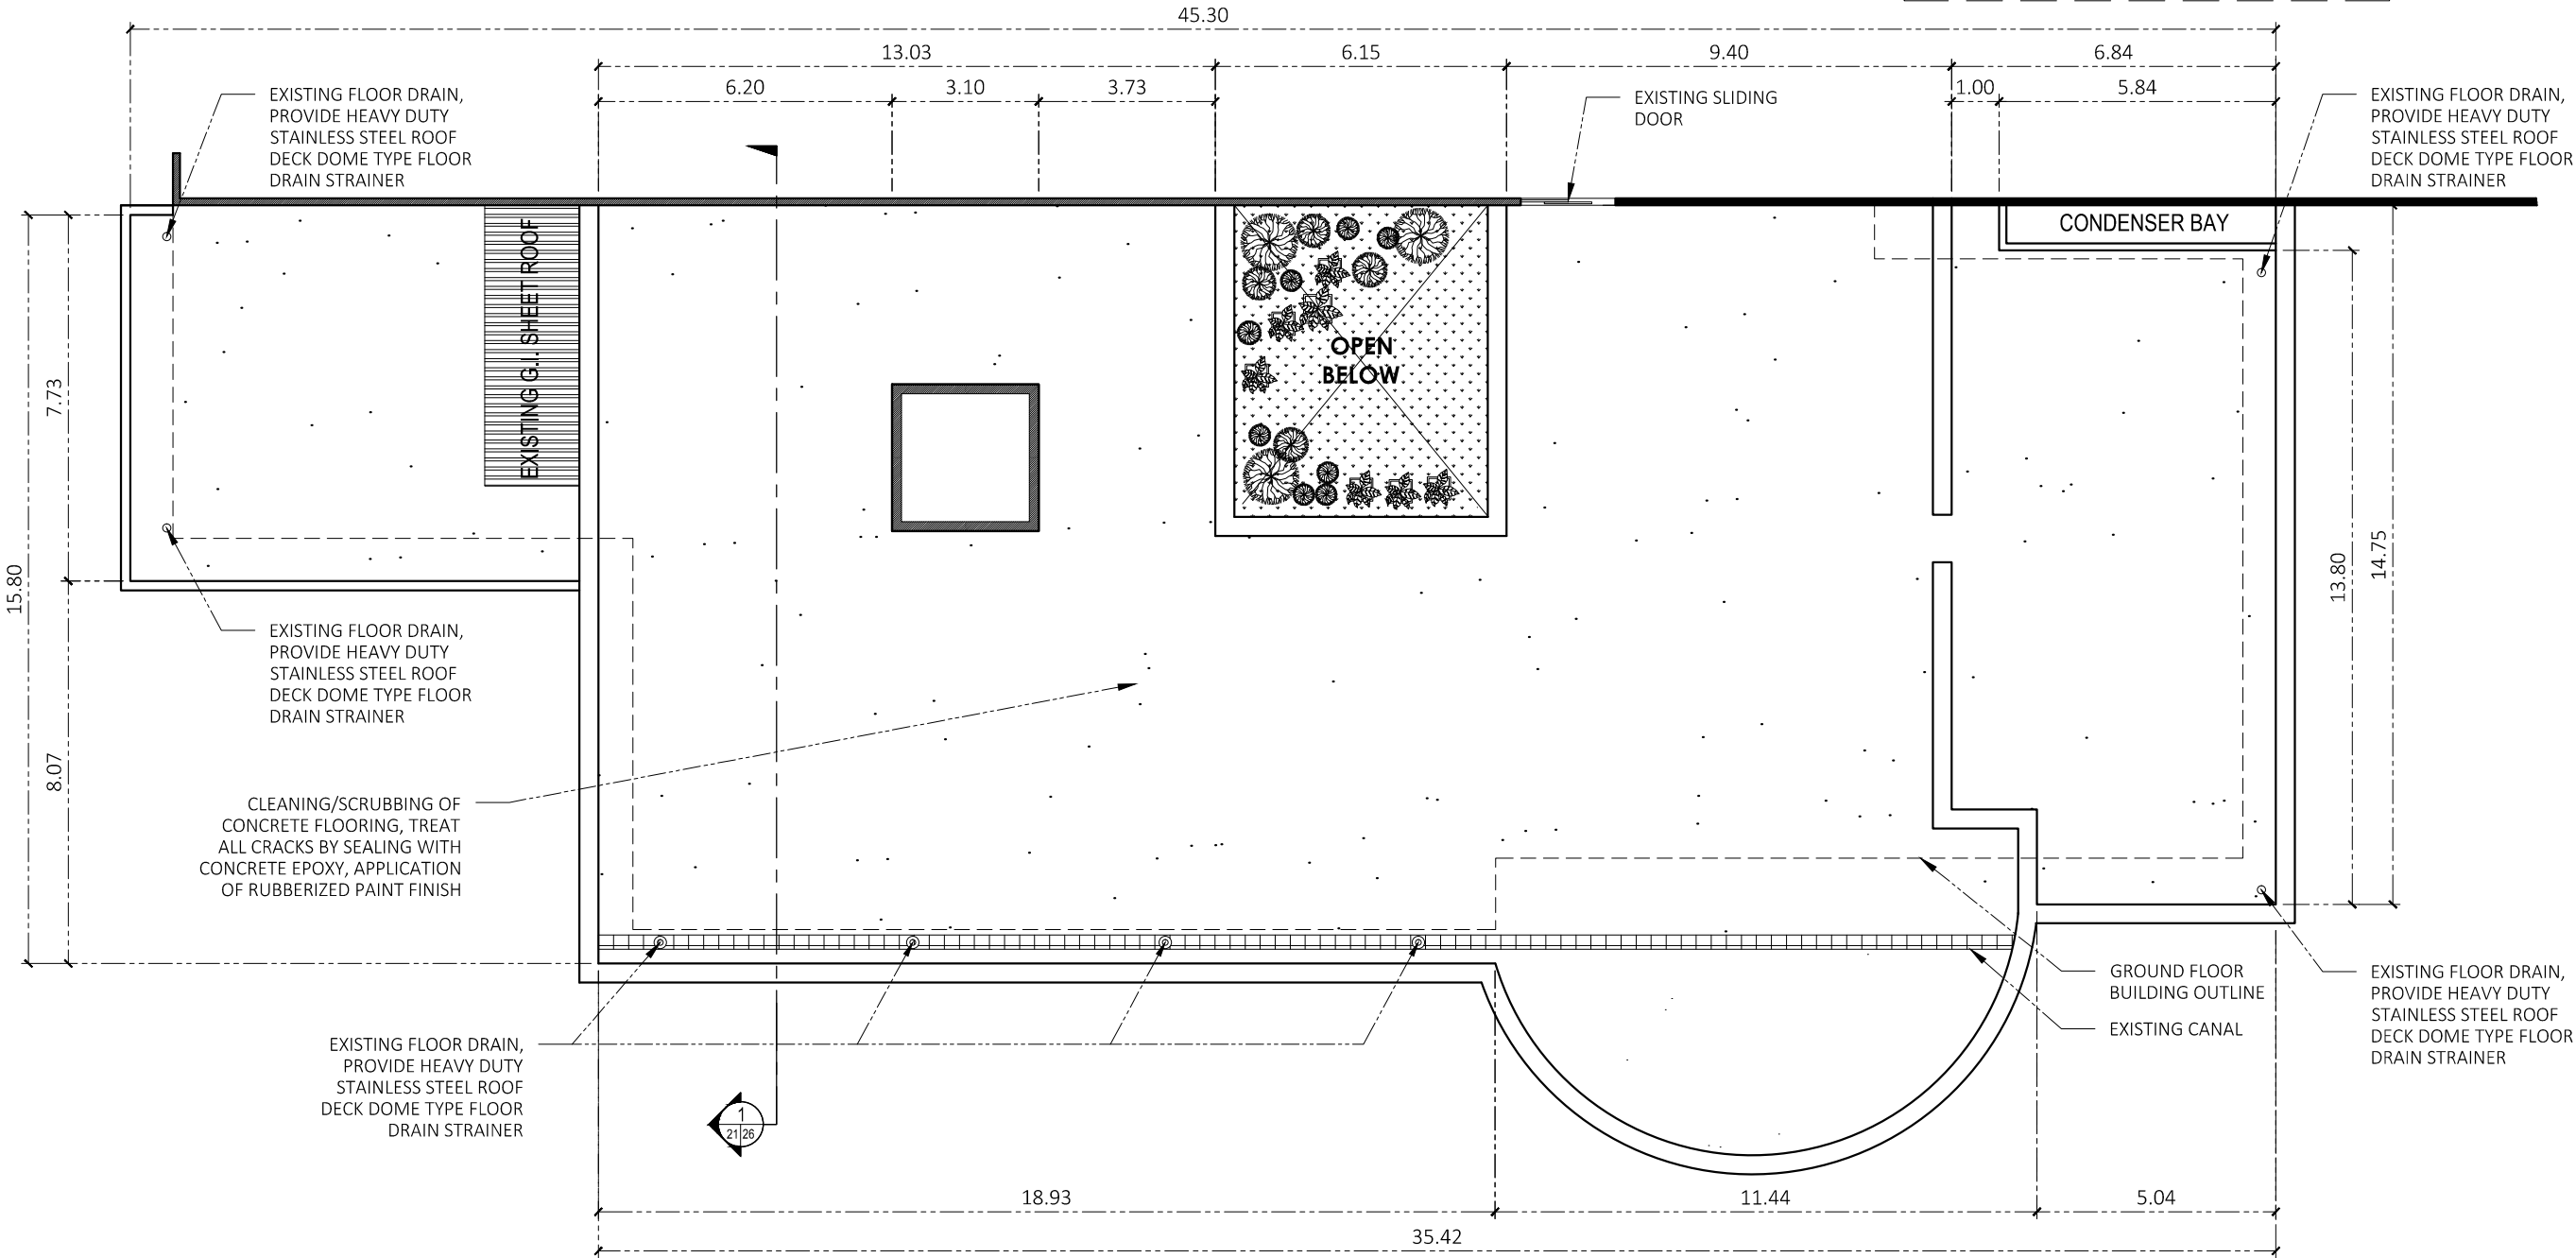


1


00/00

# ROOF DECK FLOOR PAINTING PLAN


SCALE 1:100M

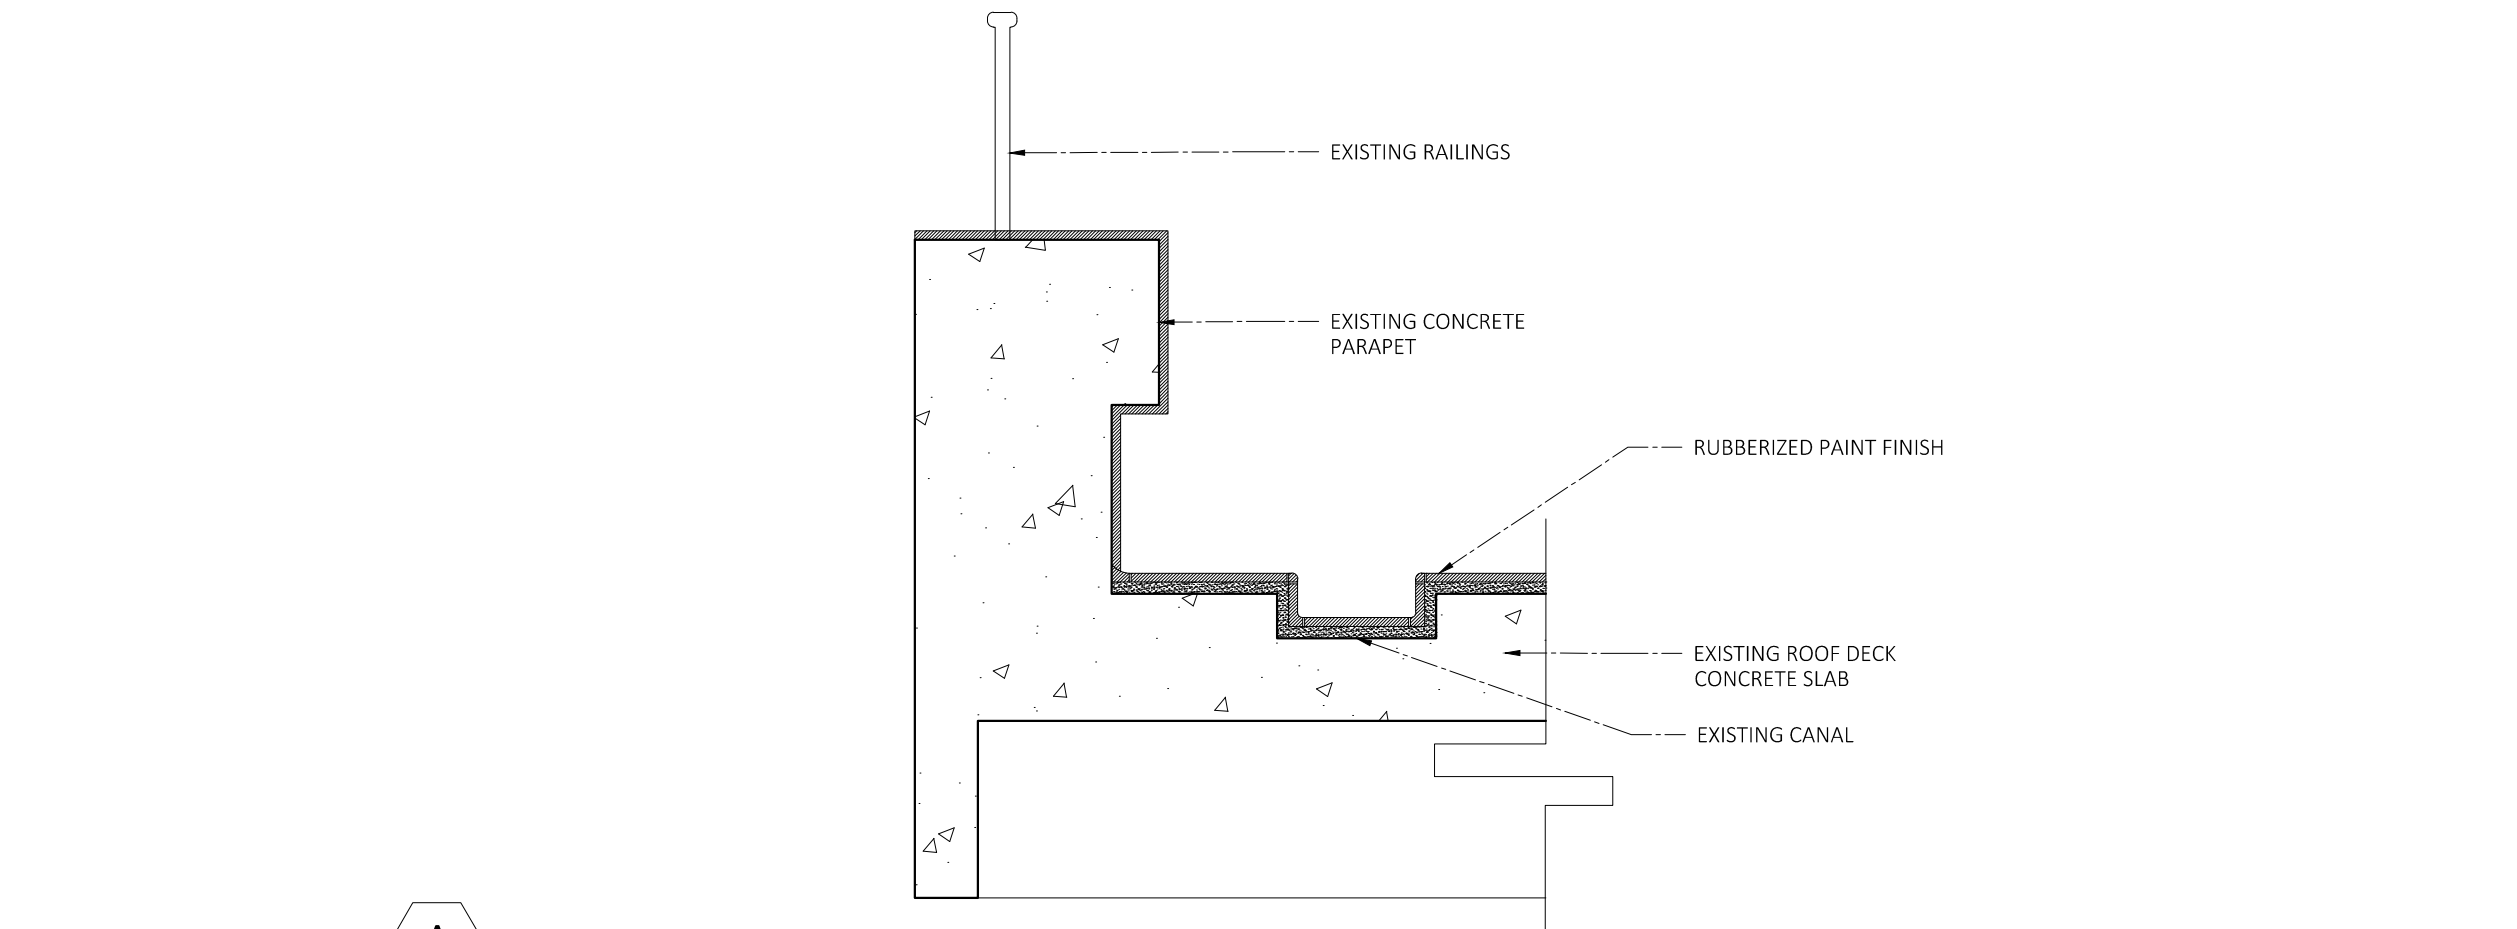


**DETAIL A: TILE INSTALLATION SECTION**

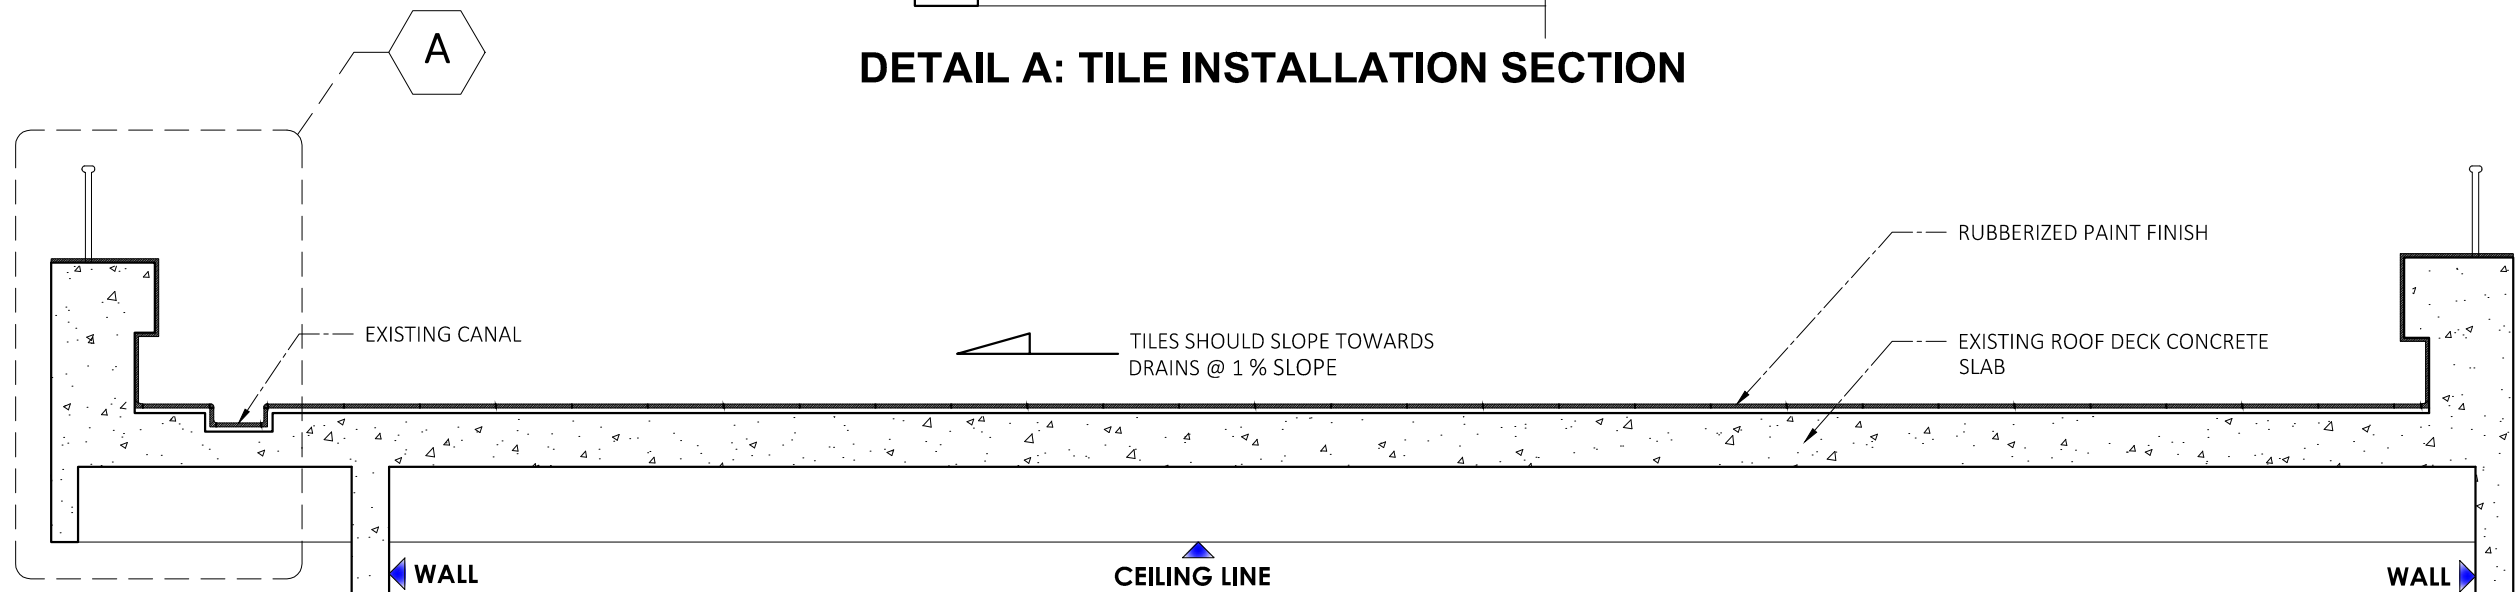

**1 ROOF DECK SECTION DETAIL**  
SCALE 1:100M

 <p>PHILIPPINE RICE RESEARCH INSTITUTE CENTRAL INFORMATION STATION MALIGAYA, MUÑOZ CITY, NUEVA ECJA</p>	<p>P.A. 0266 - Art. 3, Section 20</p> <p>DRAWINGS AND SPECIFICATIONS DULY SIGNED, STAMPED OR SEALED, AS INSTRUMENTS OF SERVICE ARE THE INTELLECTUAL PROPERTIES AND DOCUMENTS OF THE ARCHITECT, WHETHER THE OBJECT FOR WHICH THEY ARE MADE IS EXECUTED OR NOT. IT SHALL BE UNLAWFUL FOR ANY PERSON, WITHOUT THE CONSENT OF THE ARCHITECT OR AUTHOR OF SAID DOCUMENTS, TO DUPLICATE OR TO MAKE COPIES OF SAID DOCUMENTS FOR USE IN THE REPRODUCTION OF AND FOR OTHER PROJECTS OR BUILDINGS, WHETHER EXECUTED PARTLY OR IN WHOLE.</p>	<p>PROJECT: IMPROVEMENT OF THE WATERPROOFING, REPAINTING, AND CONVERSION INTO AN OPEN COFFEE AREA AT CAFETERIA ROOF DECK PHILRICE - CES MALIGAYA, SCIENCE CITY OF MUÑOZ, NUEVA ECJA</p>	<p>PRODUCED BY: PHYSICAL PLANT DIVISION INFRASTRUCTURE UNIT PHILRICE-CES SCIENCE CITY OF MUÑOZ, NUEVA ECJA</p>	<p>DESIGN TEAM: ARCH. RENATO B. BAJIT PPD DIVISION HEAD, PHILRICE-CES</p>	<p>END USER:</p>	<p>RECOMMENDING APPROVAL: SOPHIA T. BORJA OIC, DED FOR ASF PHILRICE-CES</p>	<p>APPROVED: JOHN C. DE LEON EXECUTIVE DIRECTOR PHILRICE - CES</p>	<p>DESIGN BY : RBB DATE: FEB, 2023 CADD BY: JPC DATE: FEB, 2023 CHECKED BY: RBB</p>	<p>SHEET NUMBER: 3 3 4</p>
--	--	---	--	---	------------------	---	--	---	------------------------------------

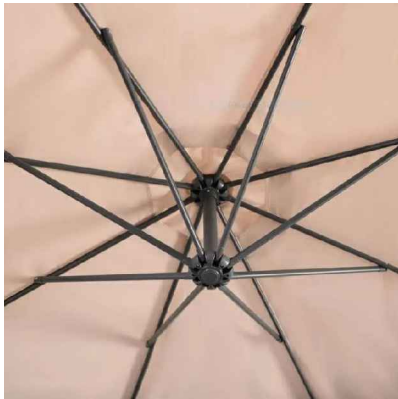

HEAYV DUTY 8 STEEL RIBS



TRIANGLE BRACKET CRANK OPEN  
EASY-TILT SYSTEM



HEAVY DUTY OUTDOOR METAL COFFEE TABLE

FOLDABLE OUTDOOR PATIO CANTILEVER PARASOL UMBRELLA