

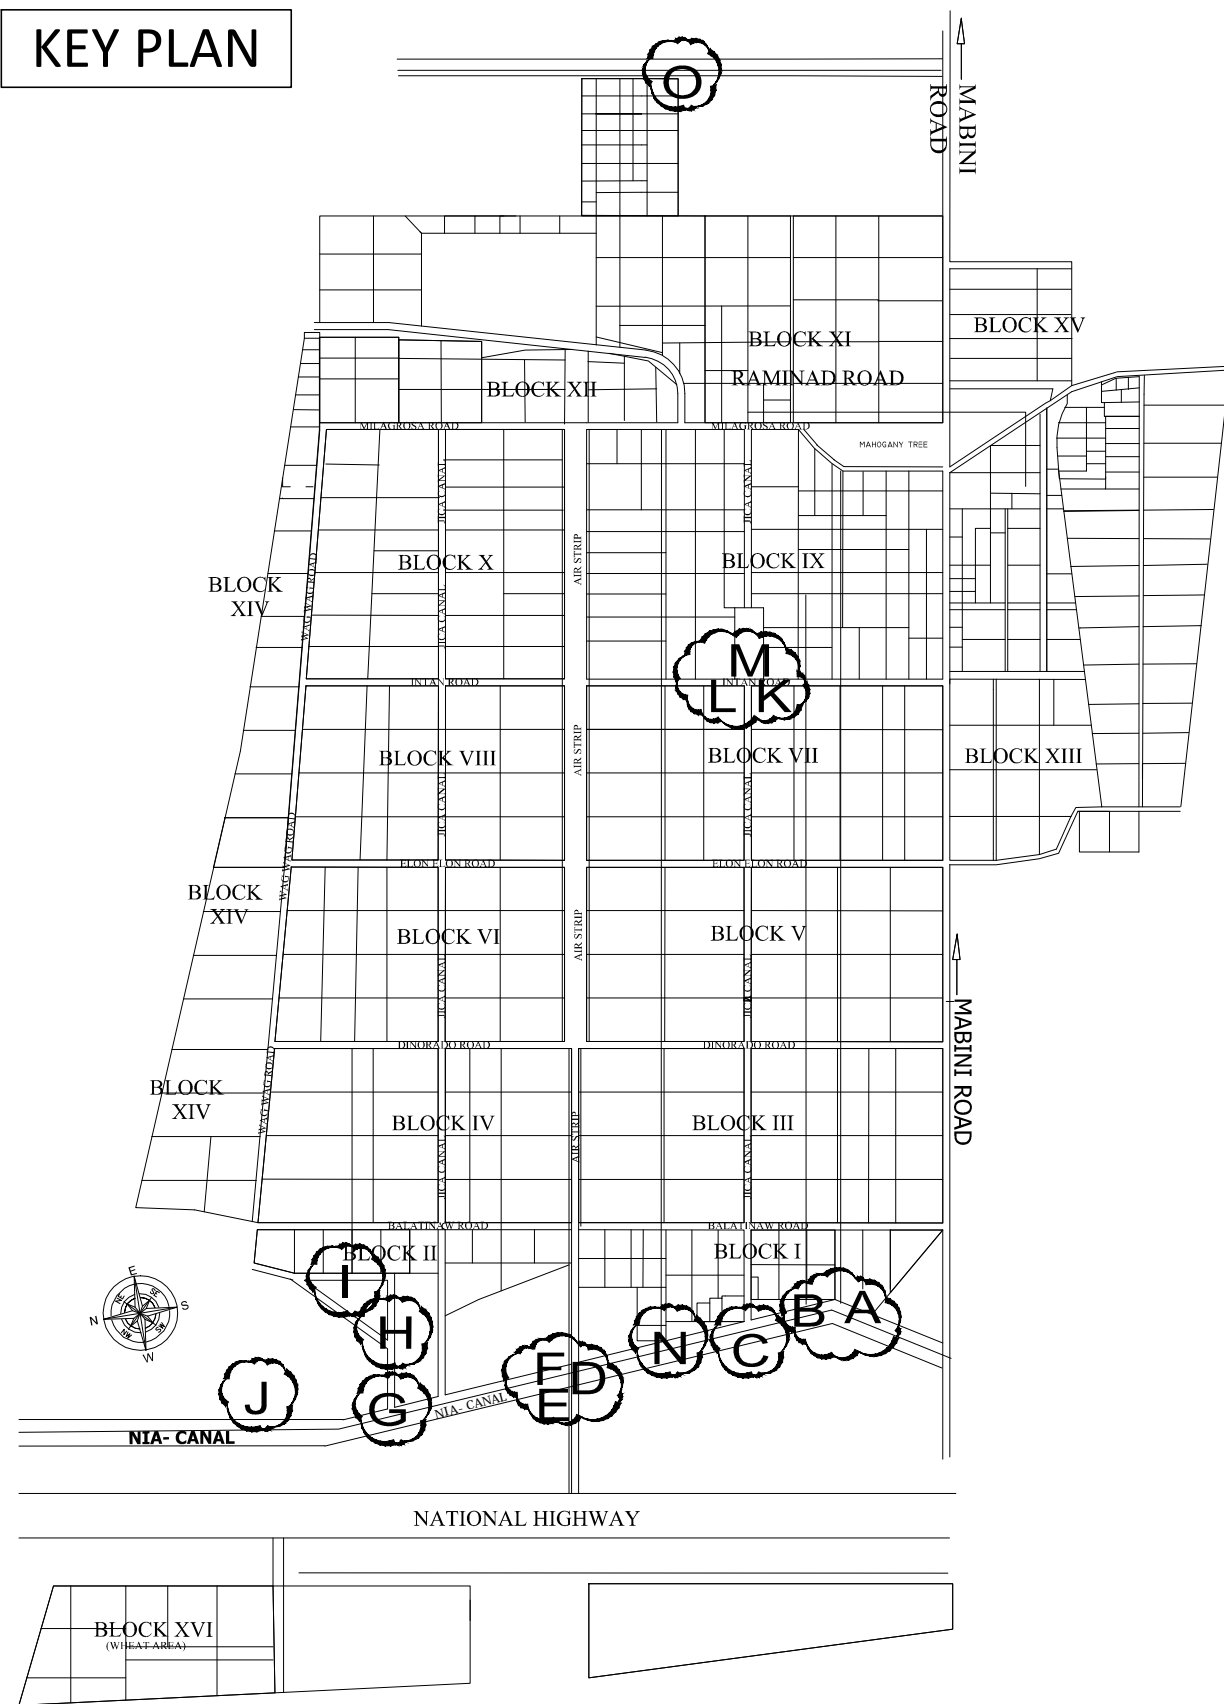
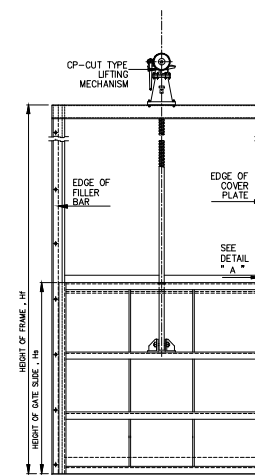


# KEY PLAN


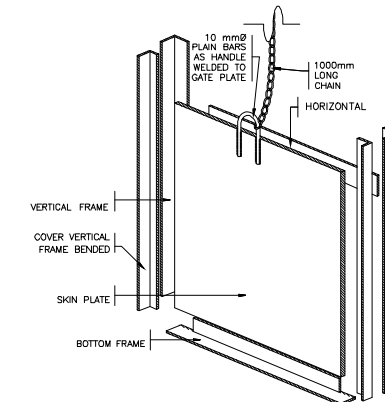


REPAINTING OF EXISTING  
STEEL /CHECK GATES



TURNOUT STEEL GATE

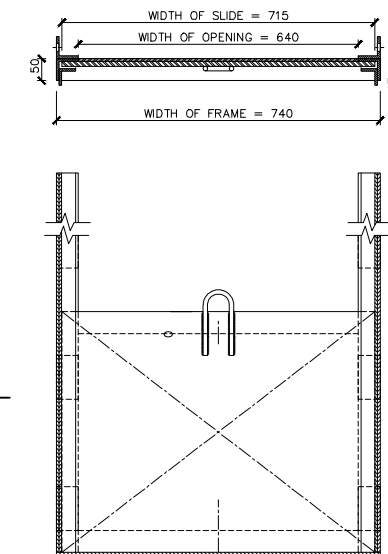

CHECK GATE (CUT TYPE)

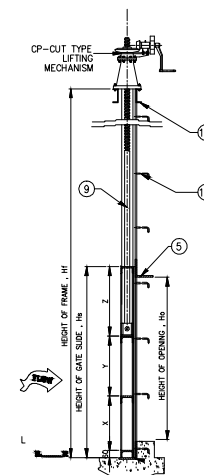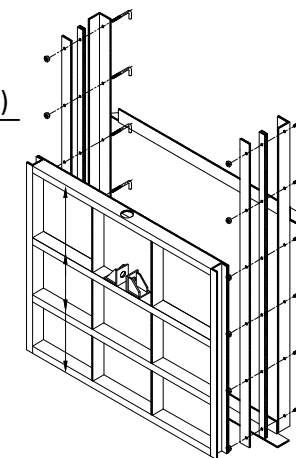

STEEL GATE (HBTYPE)

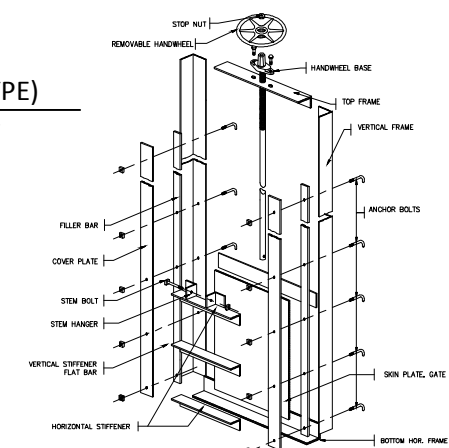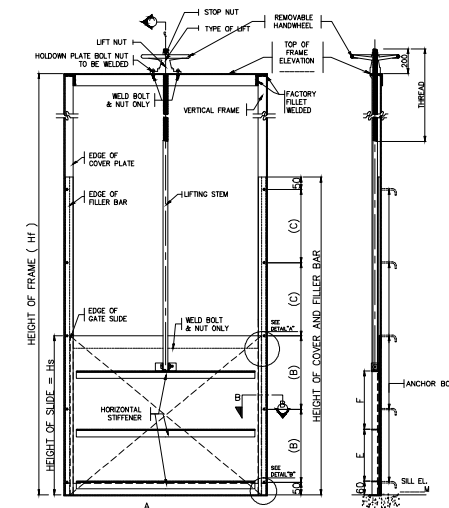

- \* REPAINT ALL EXISTING STEEL/ CHECK GATES  
(USED QUICK DRYING ENAMEL - BLACK)
- \* APPLY GREASE LUBRICANT FOR GEARS OF CHECK/STEEL GATES